


TRANSIT SWING TIES

HISTORICAL DATA

CR.F.B. 848/37
 CR.F.B. 736/65
 CR.F.B. 729/4

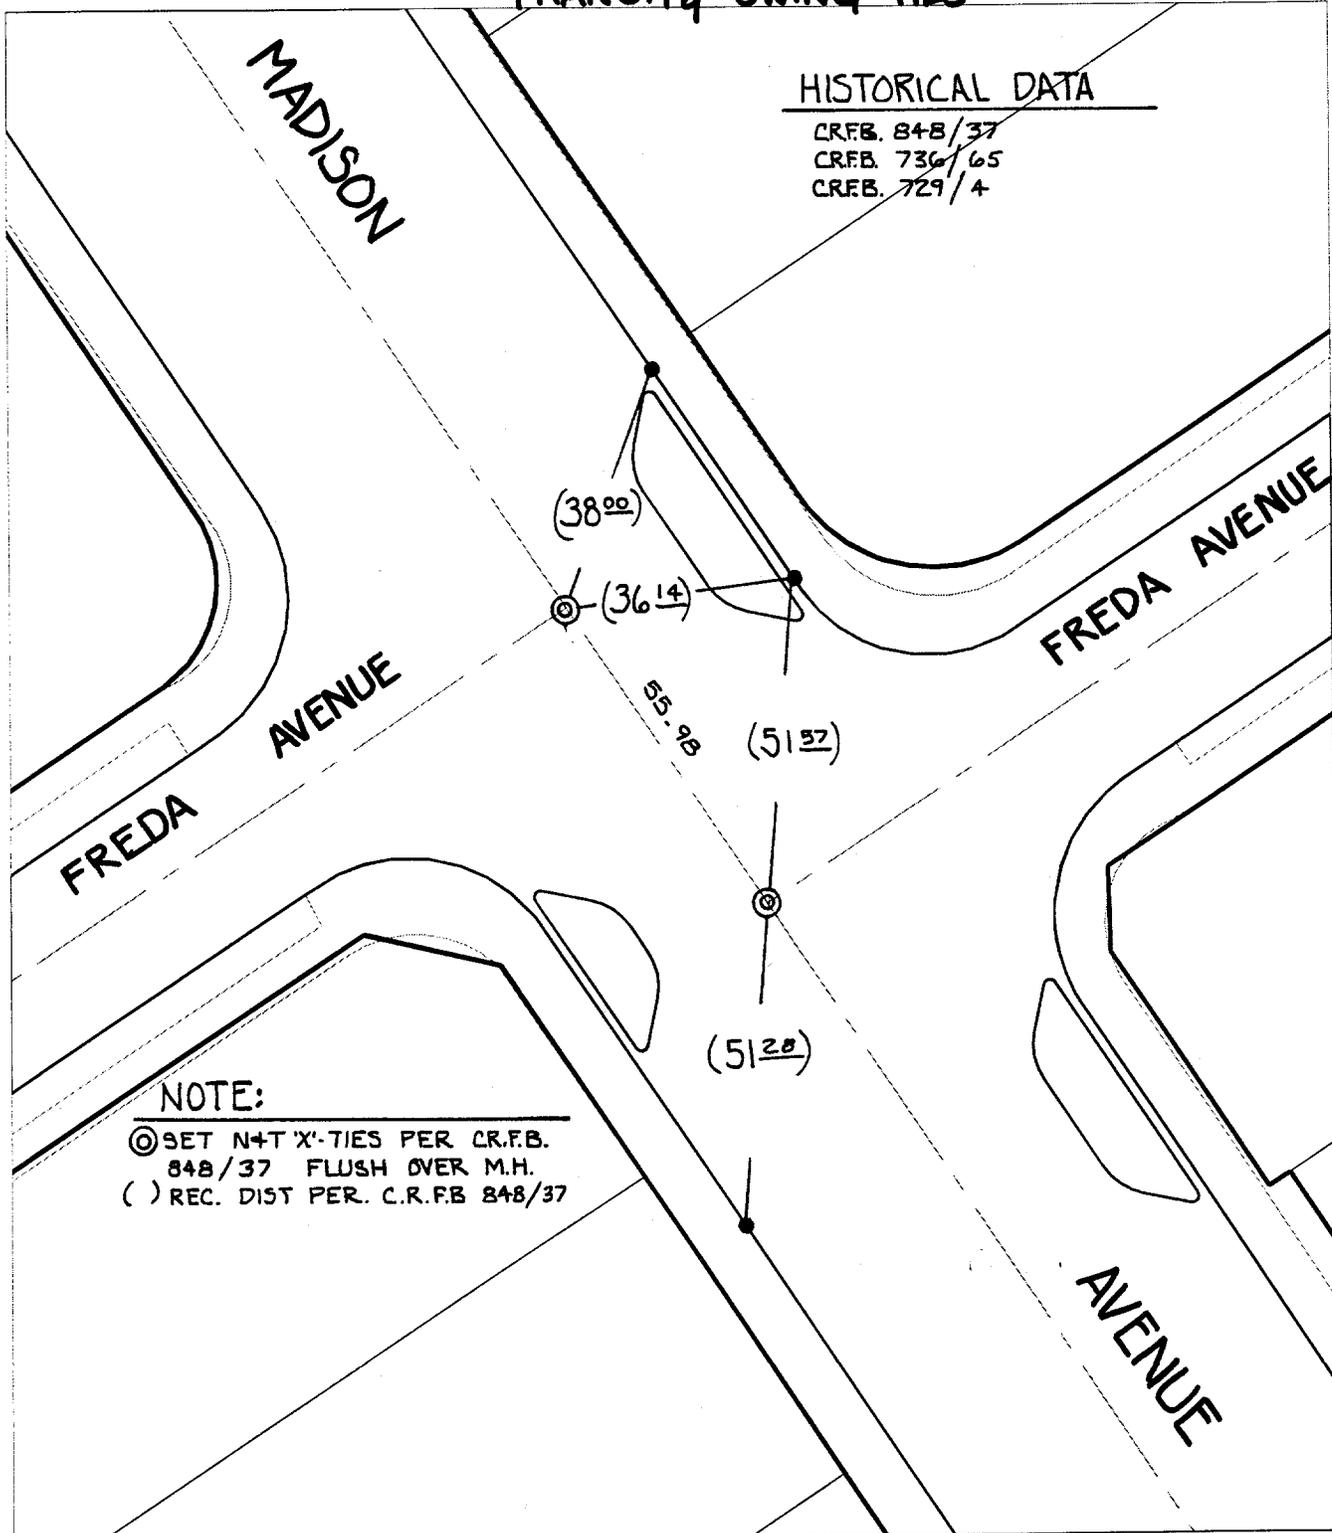

NOTE:

⊙ SET N+T X-TIES PER C.R.F.B. 848/37 FLUSH OVER M.H.
 () REC. DIST PER. C.R.F.B 848/37

× FD. Ramset Nail on T/C
 ■ FD. "C" Nail on T/C

● FD. LD. & TK. on T/C
 ○ Set LD. & TK. on T/C

Street:

MADISON AVENUE

X-Street:
 OFFICIAL USE ONLY

FREDA AVENUE

Scale: 1" = 30'

Date: 05/25/00

Drawn by: SURVEY

W.O.:

F.B.:

OFFICIAL TIE PLAT
 CITY OF RIVERSIDE

These ties are for the purpose of perpetuating the found monumentation. No claim is made as to the relationship of the points or lines shown hereon to true boundary locations.



Sheet 1 of 1

File No.: