


SWING TIE

567.77E

HISTORICAL DATA

- TIE SHT. FOR TR 2903
- MB 53/9-11
- MB 158/61-66

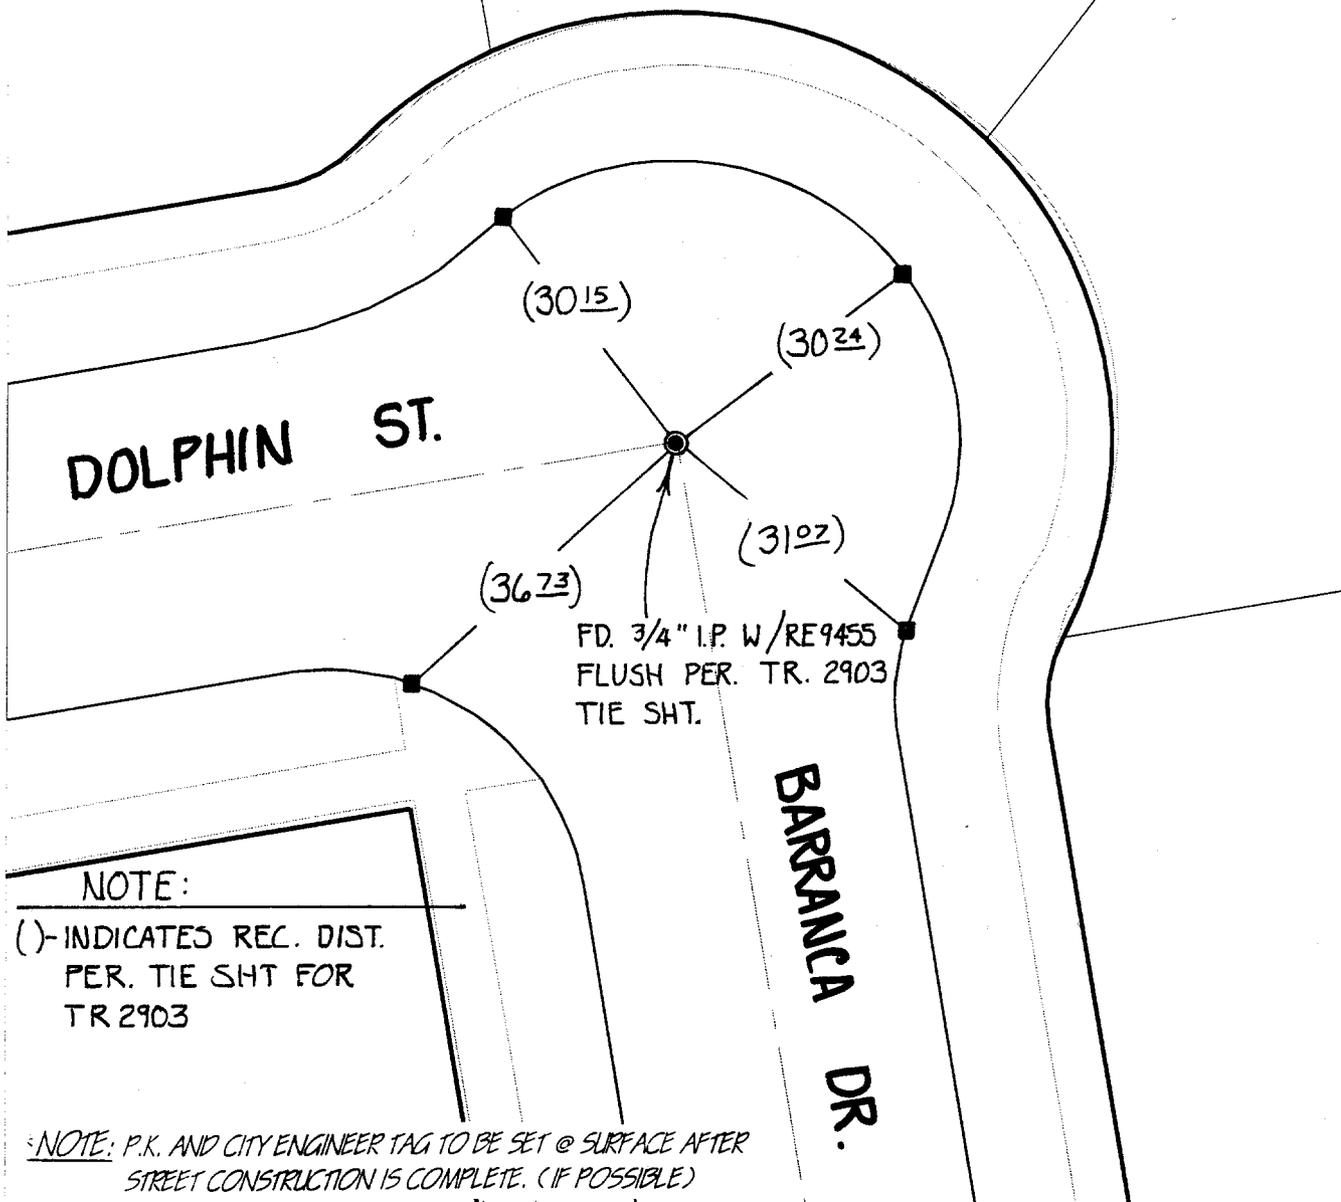

Street: DOLPHIN STREET
 X-Street: BARRANCA DRIVE
 OFFICIAL USE ONLY

NOTE:
 (-) INDICATES REC. DIST.
 PER. TIE SHT FOR
 TR 2903

NOTE: P.K. AND CITY ENGINEER TAG TO BE SET @ SURFACE AFTER STREET CONSTRUCTION IS COMPLETE. (IF POSSIBLE)

- ✕ FD. Ramset Nail on T/C
- FD. LD. & TK. on T/C
- FD. "C" Nail on T/C
- Set LD. & TK. on T/C

Scale: 1" = 20'
 Date: 06/14/00
 Drawn by: SURVEY
 W.O.:
 F.B.:

OFFICIAL TIE PLAT
 CITY OF RIVERSIDE

These ties are for the purpose of perpetuating the found monumentation. No claim is made as to the relationship of the points or lines shown hereon to true boundary locations.



Sheet 1 of 1
 File No.: