


5723.TIF

Street: MISSION GROVE PKWY

X-Street: CUTWOOD LANE

CUTWOOD LANE

OFFICIAL USE ONLY

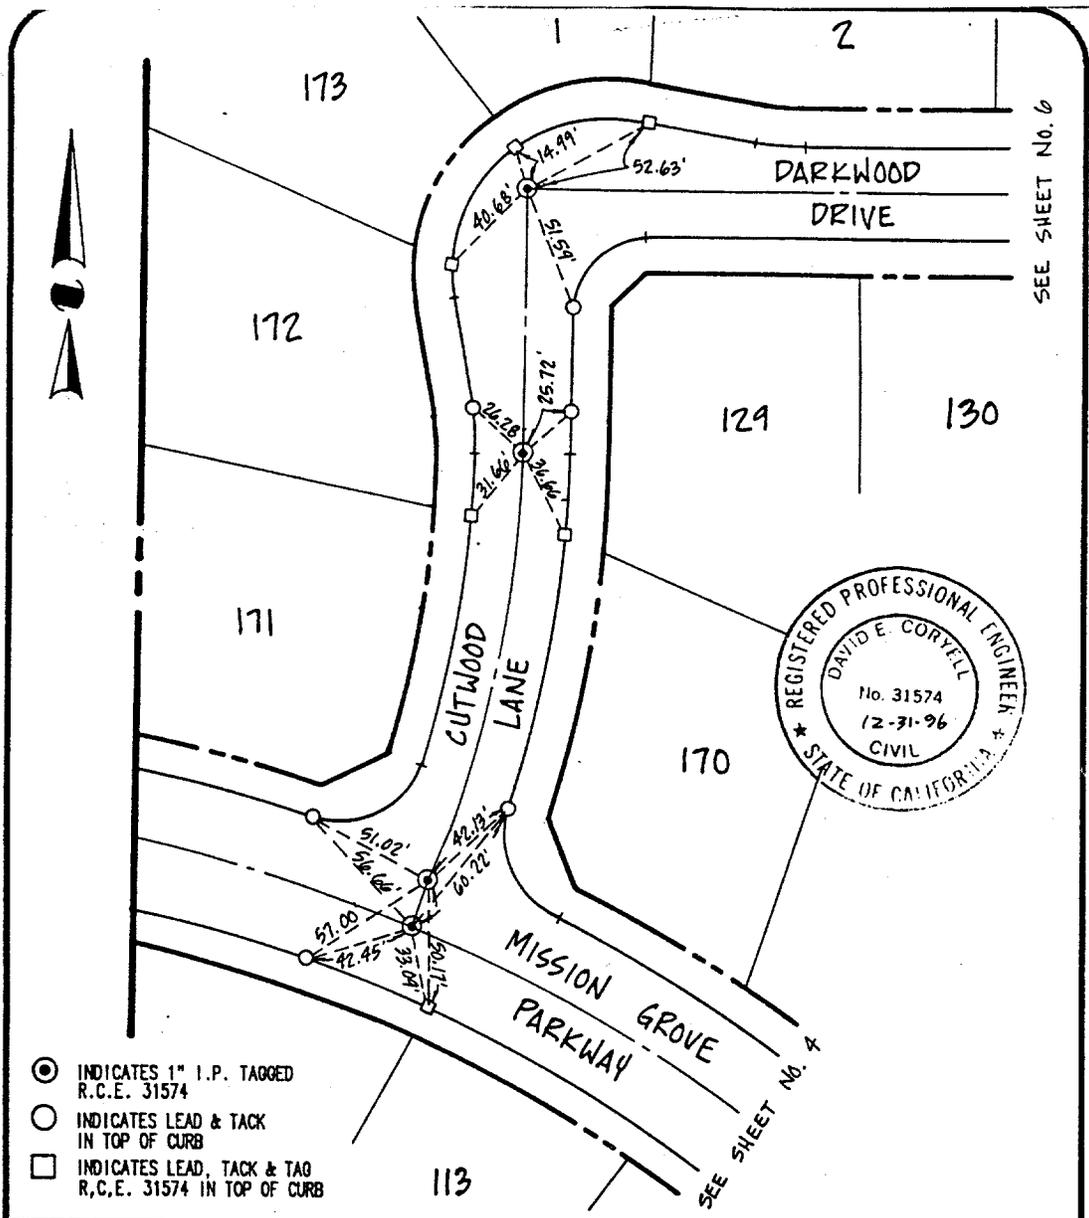

- ⊙ INDICATES 1" I.P. TAGGED R.C.E. 31574
- INDICATES LEAD & TACK IN TOP OF CURB
- INDICATES LEAD, TACK & TAG R,C,E. 31574 IN TOP OF CURB



**CSL Engineering, Inc.**  
 11651 Sterling Avenue, Suite 'E'  
 Riverside, CA 92503  
 (909) 785-5122

CITY OF RIVERSIDE  
 TRACT NO. 21631  
 MAP BOOK 152 / PAGES 49 - 57  
**CENTERLINE TIES**  
 DARKWOOD DRIVE x CUTWOOD LANE  
 x  
 MISSION GROVE PARKWAY

*David E. Coryell* 4-1-93  
 David E. Coryell R.C.E. 31574 DATE

DATE: FEBURARY 1993 SCALE: 1" = 60'

PAGE 5 OF 14

- ✕ FD. Ramset Nail on T/C
- FD. LD. & TK. on T/C
- FD. "C" Nail on T/C
- Set LD. & TK. on T/C

Scale:  
 Date:  
 Drawn by:  
 W.O.:  
 F.B.:

**OFFICIAL TIE PLAT**  
 CITY OF RIVERSIDE

*These ties are for the purpose of perpetuating the found monumentation. No claim is made as to the relationship of the points or lines shown hereon to true boundary locations.*

Sheet 1 of 1  
 File No.: