


5740.TIF

Street: MISSION GROVE PKWY NORTH E.C. X-Street: ELY OAKMEADOW

OFFICIAL USE ONLY

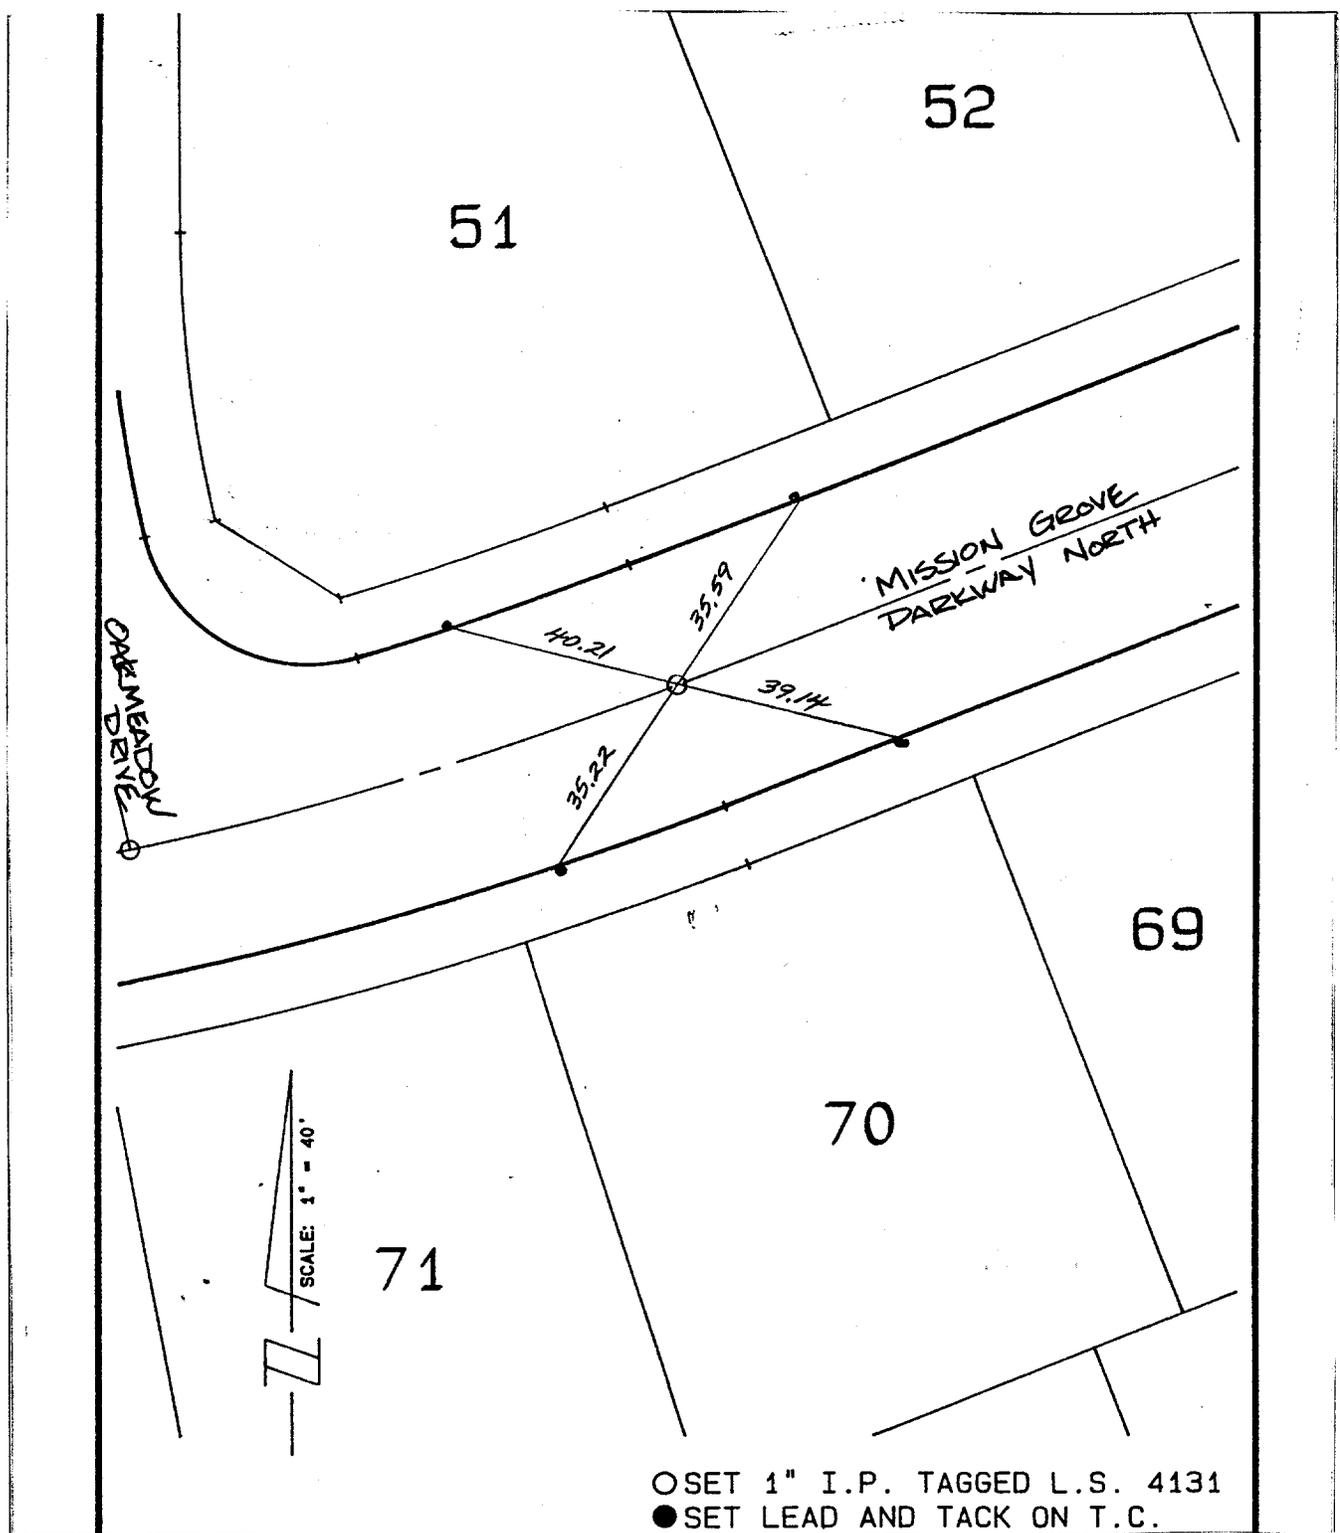

○ SET 1" I.P. TAGGED L.S. 4131  
 ● SET LEAD AND TACK ON T.C.

- ✕ FD. Ramset Nail on T/C
- FD. LD. & TK. on T/C
- FD. "C" Nail on T/C
- Set LD. & TK. on T/C

Scale:  
 Date:  
 Drawn by:  
 W.O.:  
 F.B.:

**OFFICIAL TIE PLAT**  
**CITY OF RIVERSIDE**

*These ties are for the purpose of perpetuating the found monumentation. No claim is made as to the relationship of the points or lines shown hereon to true boundary locations.*

TRACT 21767-3

Sheet 1 of 1  
 File No.: