


TRANSIT & SWING TIES 5747.TIF

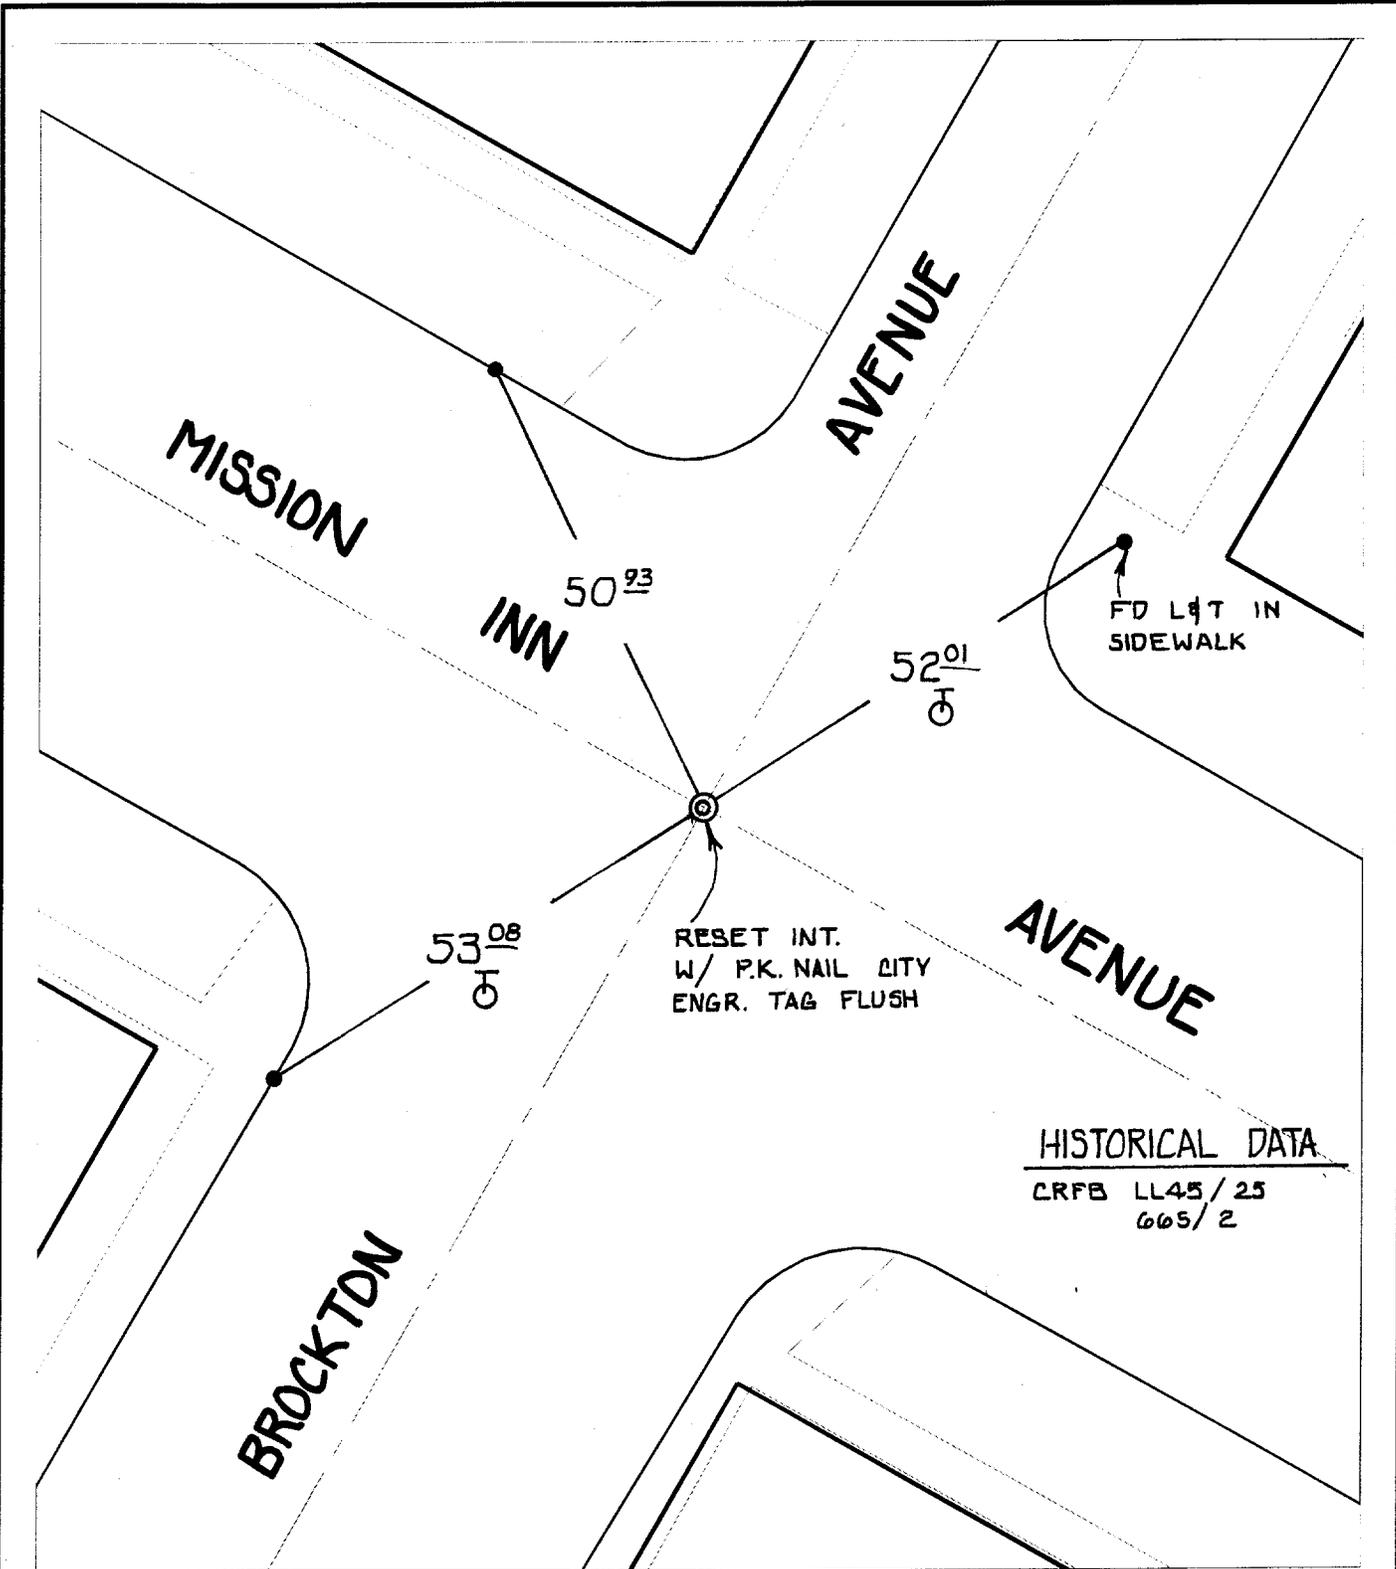

Street: MISSION INN AVENUE
 X-Street: BROCKTON AVENUE
 OFFICIAL USE ONLY

- ✕ FD. Ramset Nail on T/C
- FD. LD. & TK. on T/C
- FD. "C" Nail on T/C
- Set LD. & TK. on T/C

HISTORICAL DATA
 CRFB LL45/25
 665/2

Scale: 1" = 20'
 Date: 01/21/00
 Drawn by: survey
 W.O.:
 F.B.:

OFFICIAL TIE PLAT CITY OF RIVERSIDE

These ties are for the purpose of perpetuating the found monumentation. No claim is made as to the relationship of the points or lines shown hereon to true boundary locations.



Sheet 1 of 1
 File No.: