

Street:

DRIFTWOOD DR.

X-Street:  
OFFICIAL USE ONLY

MONROE ST.


5792.71F

HISTORICAL DATA

CRFB 942/22  
MB 37/1-2

NOTE:

● FD. 3/4" I.P. PER  
MB 37/1-2 SET P.K.  
NAIL & CITY TAG  
FLUSH

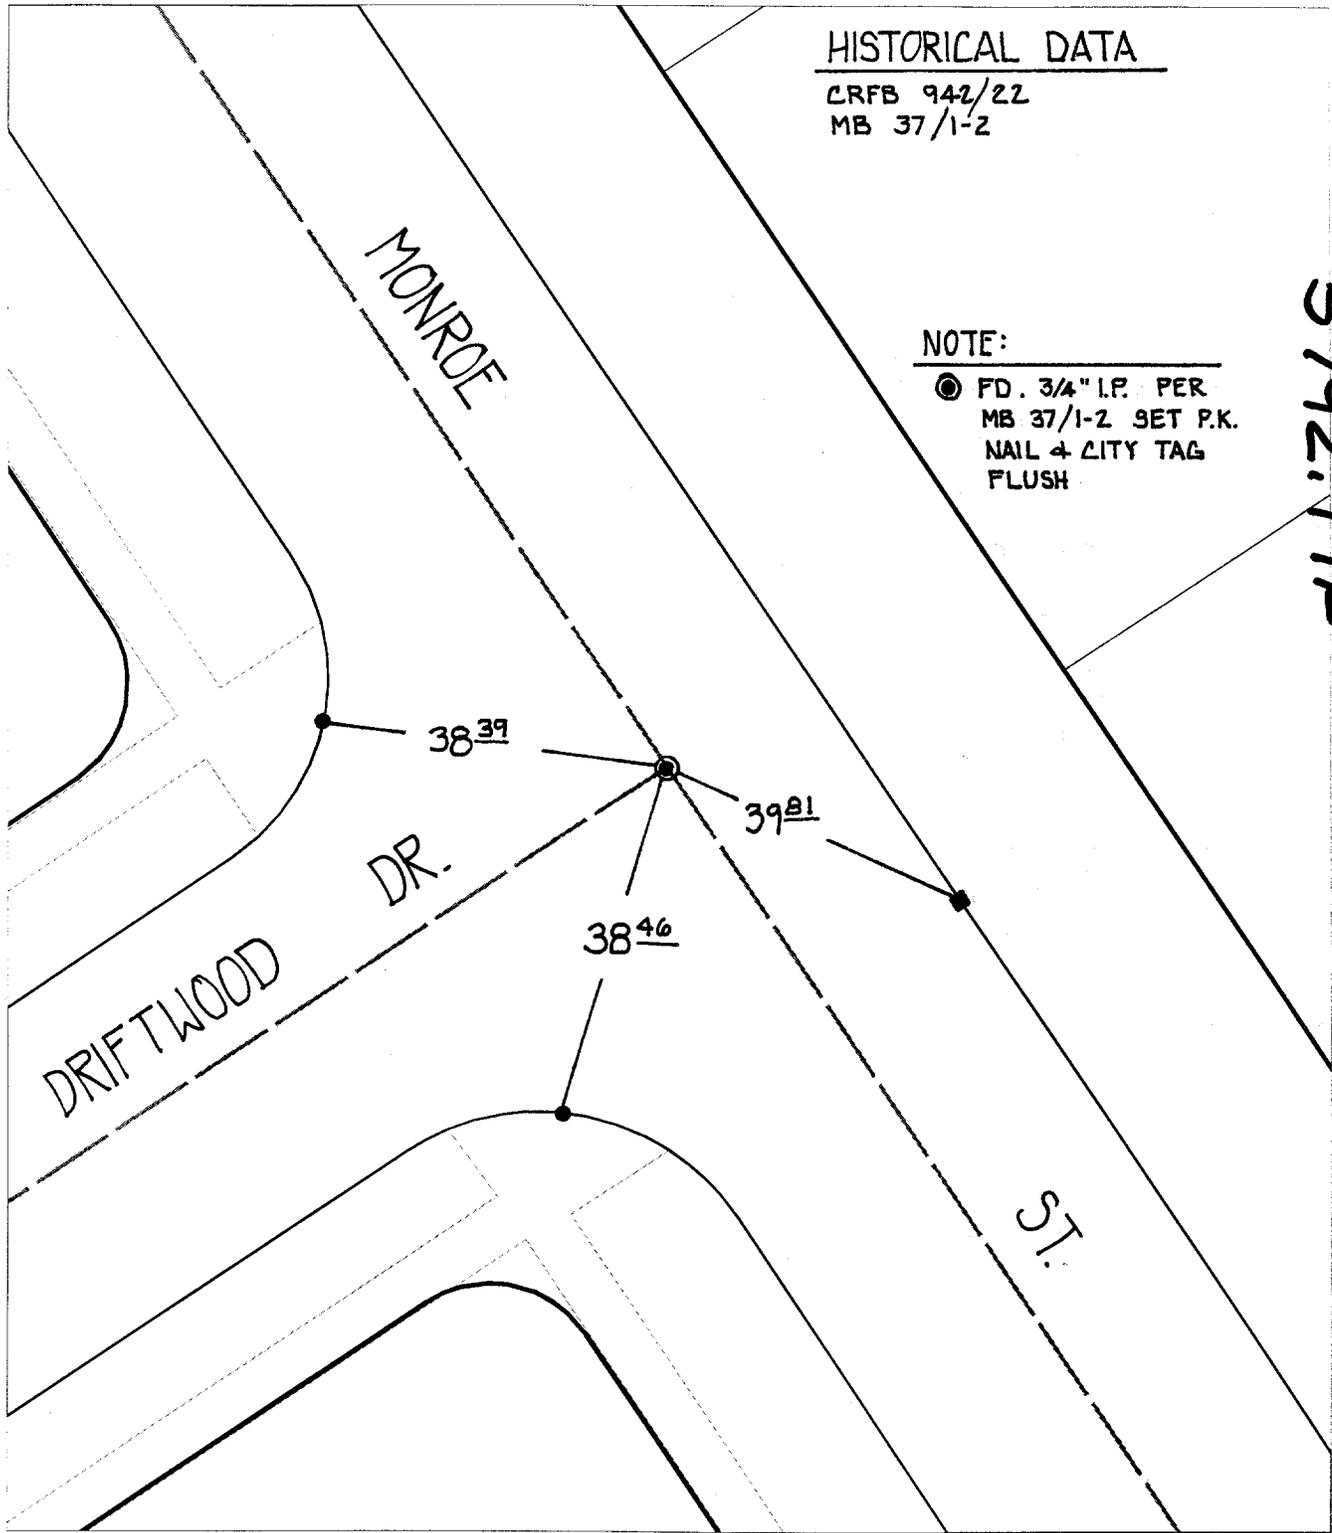

× FD. Ramset Nail on T/C  
■ FD. "C" Nail on T/C

● FD. LD. & TK. on T/C  
○ Set LD. & TK. on T/C

Scale: 1" = 20'

Date: 08/05/99

Drawn by: L. Harris

W.O.:

F.B.:

**OFFICIAL TIE PLAT**  
CITY OF RIVERSIDE

*These ties are for the purpose of perpetuating the found monumentation. No claim is made as to the relationship of the points or lines shown hereon to true boundary locations.*



Sheet 6 of 6

File No.: