


SWING TIES

HISTORICAL DATA

CITY TIE. SHT. 11/17/95
 CRFB 1001/56
 846/79
 632/1
 RS 31/10

NOTE:

⊙ FD. P.K. W/CITY ENGR.
 TAG PER. CITY TIE SHT.
 DATED 11/17/95

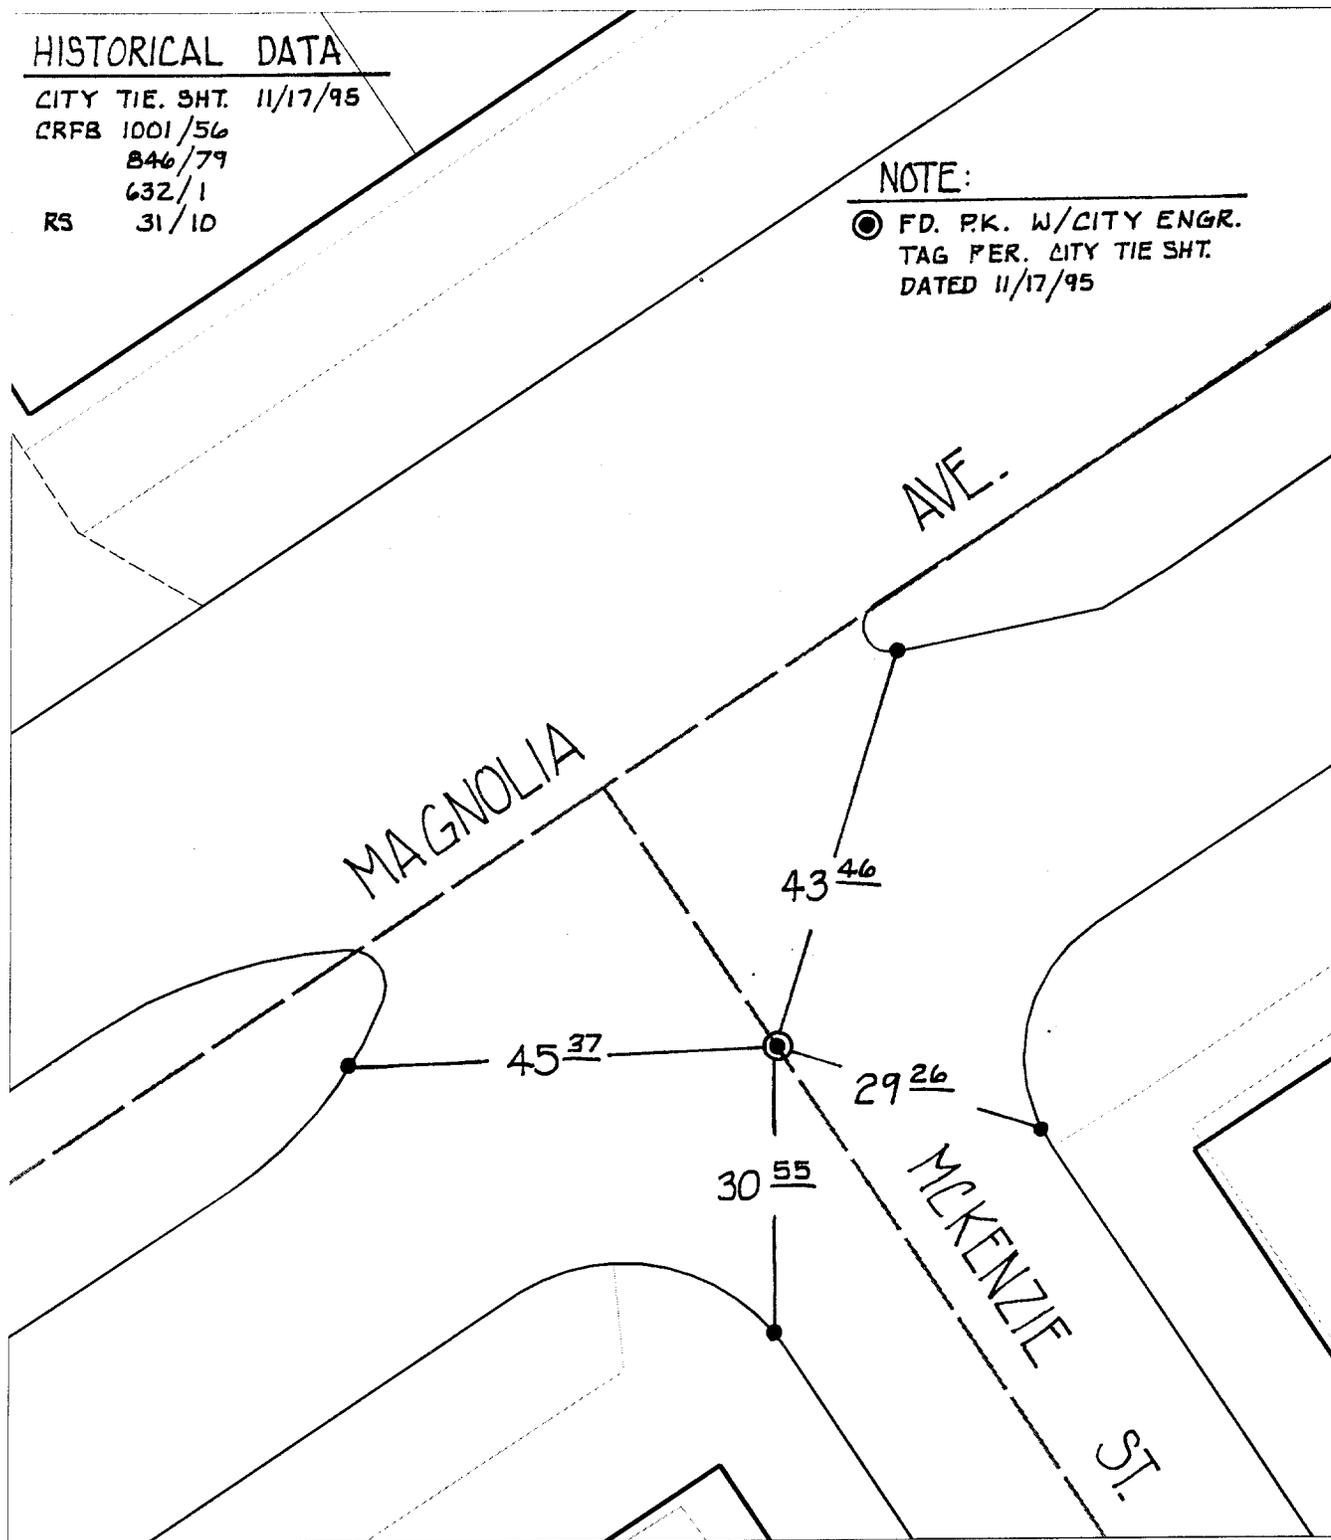

⊗ FD. Ramset Nail on T/C
 ■ FD. "C" Nail on T/C

● FD. LD. & TK. on T/C
 ○ Set LD. & TK. on T/C

Street: 5889.71E
 MAGNOLIA AVE
 X-Street: MCKENZIE ST
 OFFICIAL USE ONLY

Scale: 1" = 20'

Date: 11/23/99

Drawn by: scurtis

W.O.:

F.B.:

OFFICIAL TIE PLAT CITY OF RIVERSIDE

These ties are for the purpose of perpetuating the found monumentation. No claim is made as to the relationship of the points or lines shown hereon to true boundary locations.



Sheet 1 of 1

File No.: