


Street: McKENZIE NLY & SLY X-Street: MAGNOLIA AVE
5893.TIP OFFICIAL USE ONLY

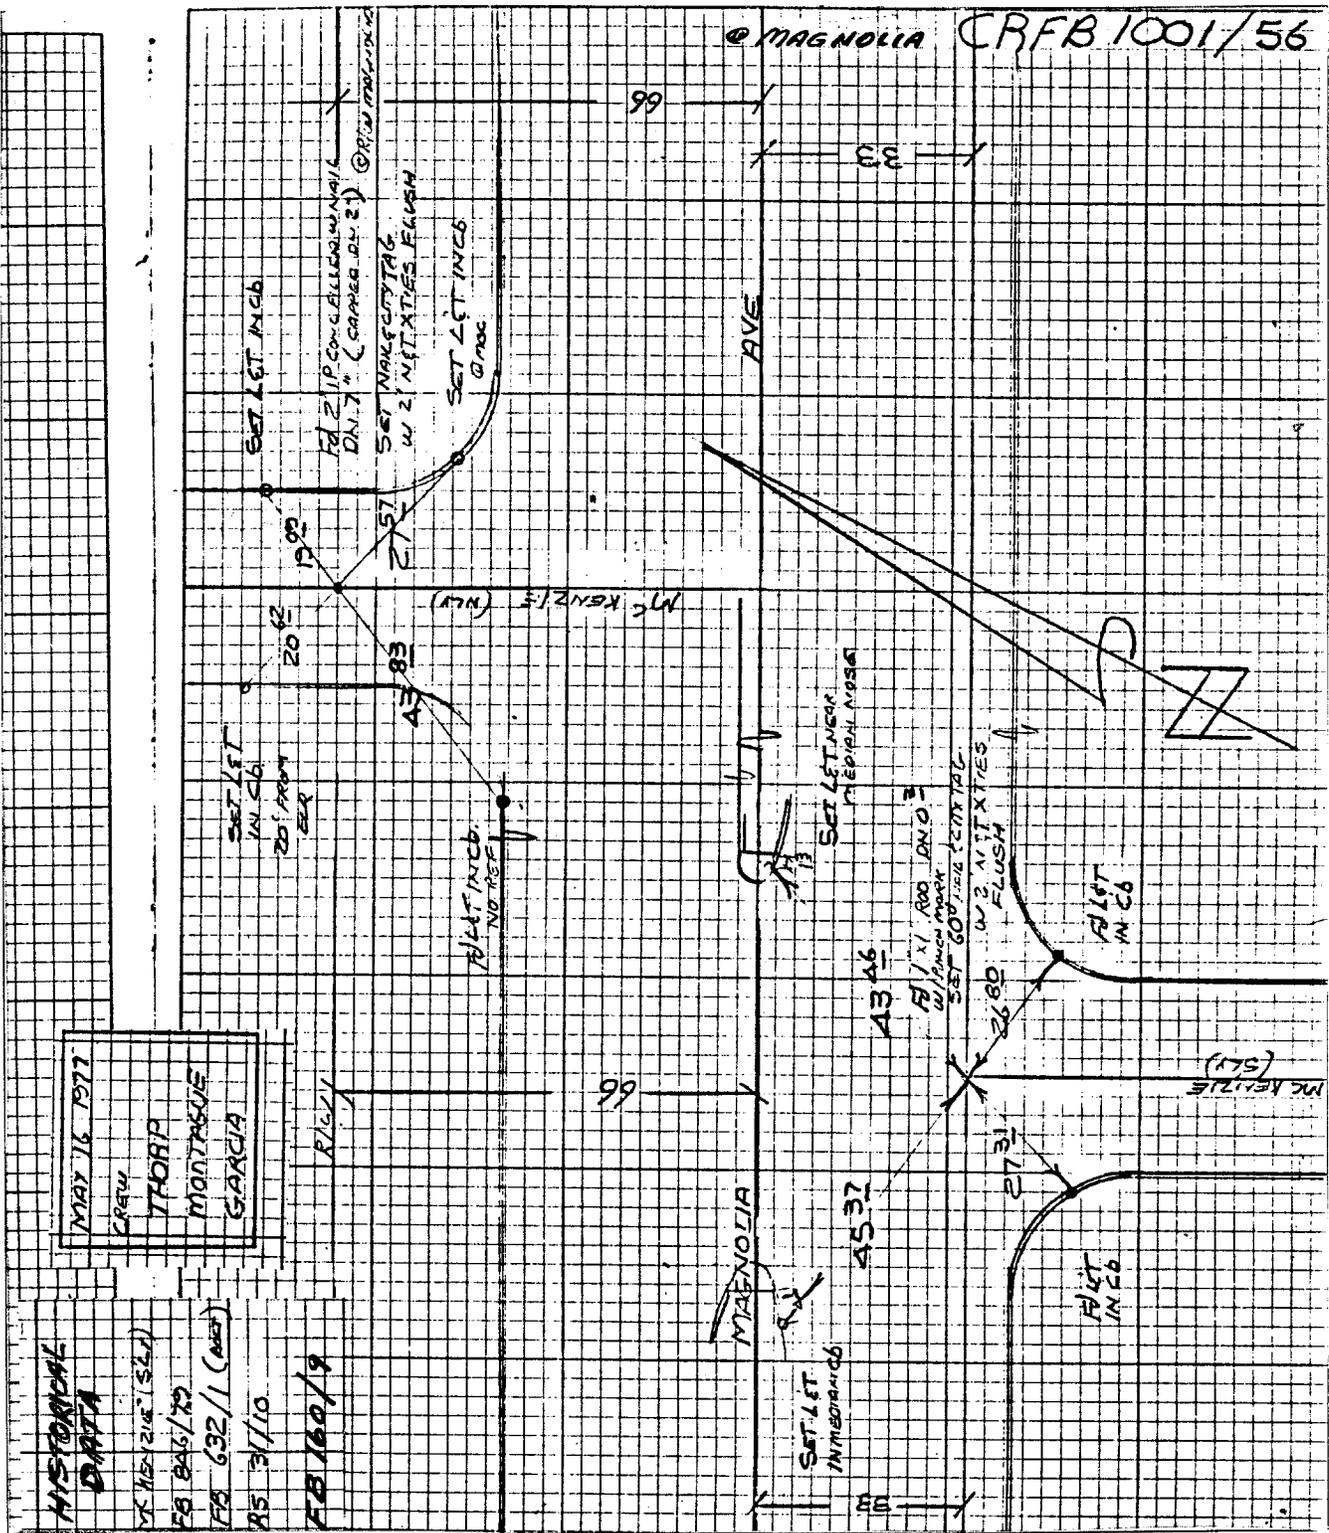

MAY 16 1977
 CREW
 THORP
 MONTAGUE
 GARCIA

HISTORICAL DATA
 15 1/2 x 2 1/2 (S&L)
 FB 846/73
 FB 632/11 (WEST)
 AS 3/10
 FB 160/9

- ✕ FD. Ramset Nail on T/C
- FD. LD. & TK. on T/C
- FD. "C" Nail on T/C
- Set LD. & TK. on T/C

Scale:
 Date:
 Drawn by:
 W.O.:
 F.B.:

OFFICIAL TIE PLAT
CITY OF RIVERSIDE

These ties are for the purpose of perpetuating the found monumentation. No claim is made as to the relationship of the points or lines shown hereon to true boundary locations.

Sheet 1 of 1
 File No.: