

Street:

Mc HARG RD.
5902, TIF


X-Street:
OFFICIAL USE ONLY

EISNER AVE

SHEET NO. 2 OF 6
DATE 2/28/79
SCALE 1"=40'

MONUMENT TIES
FOR TRACT 8898-1

J.F. DAVIDSON ASSOCIATES
3426 TENTH STREET
RIVERSIDE CALIFORNIA

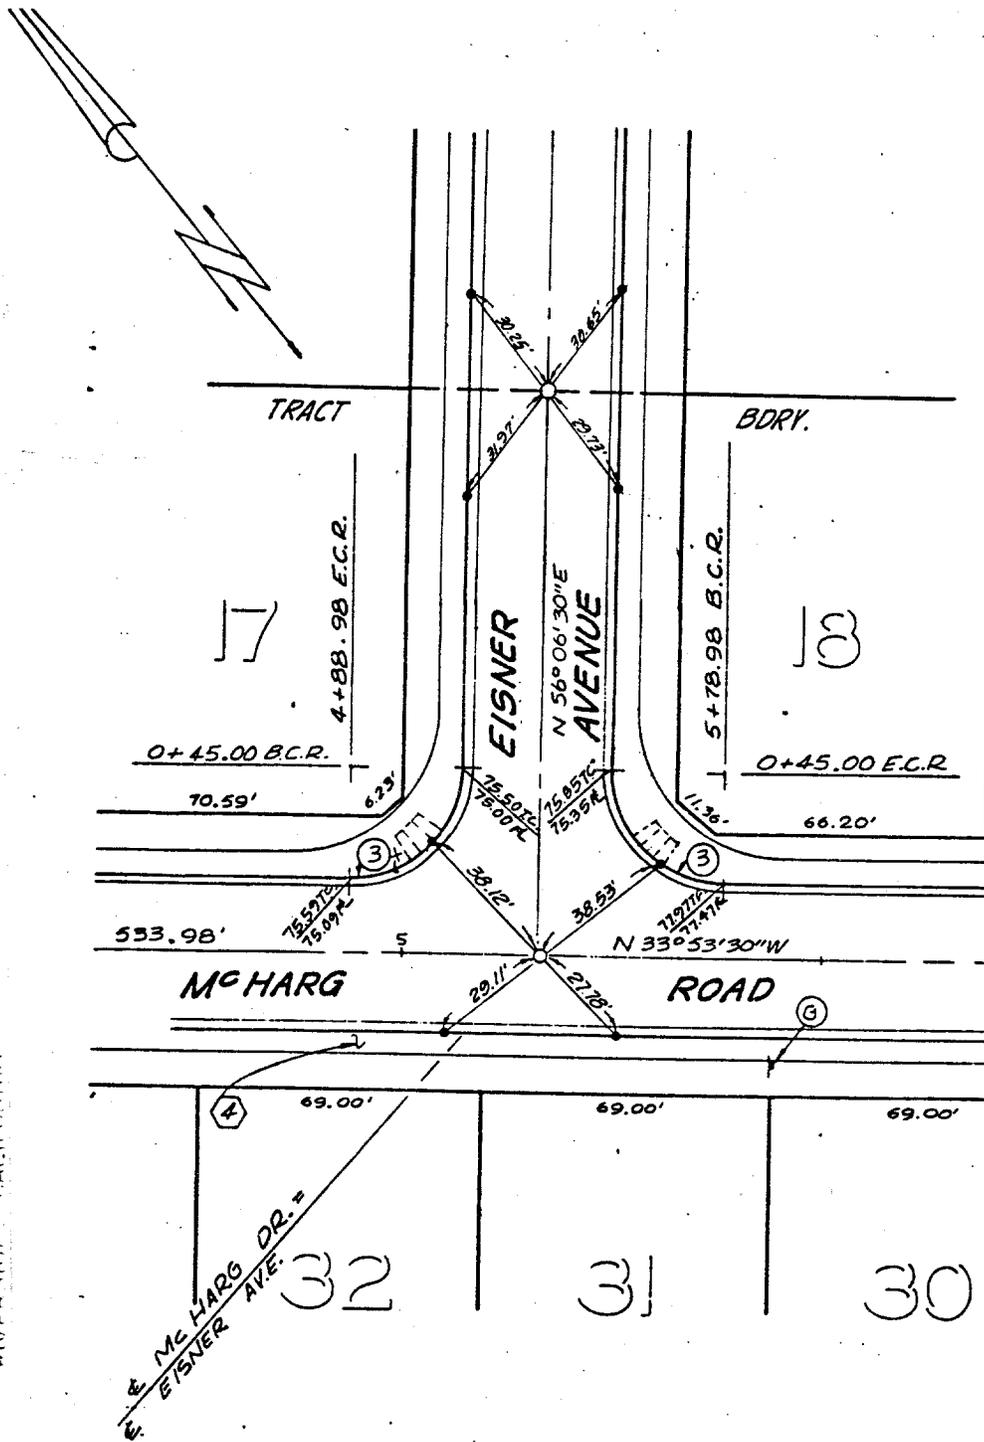

- ✕ FD. Ramset Nail on T/C
- FD. "C" Nail on T/C

- FD. LD. & TK. on T/C
- Set LD. & TK. on T/C

OFFICIAL TIE PLAT CITY OF RIVERSIDE

These ties are for the purpose of perpetuating the found monumentation. No claim is made as to the relationship of the points or lines shown hereon to true boundary locations.

Sheet 1 of 1
File No.:

Scale:

Date:

Drawn by:

W.O.:

F.B.: