


Street: NORTHSTAR DRIVE
6000.71E
 X-Street: CARAWAY LN & PROMENADE CIRCLE
 OFFICIAL USE ONLY

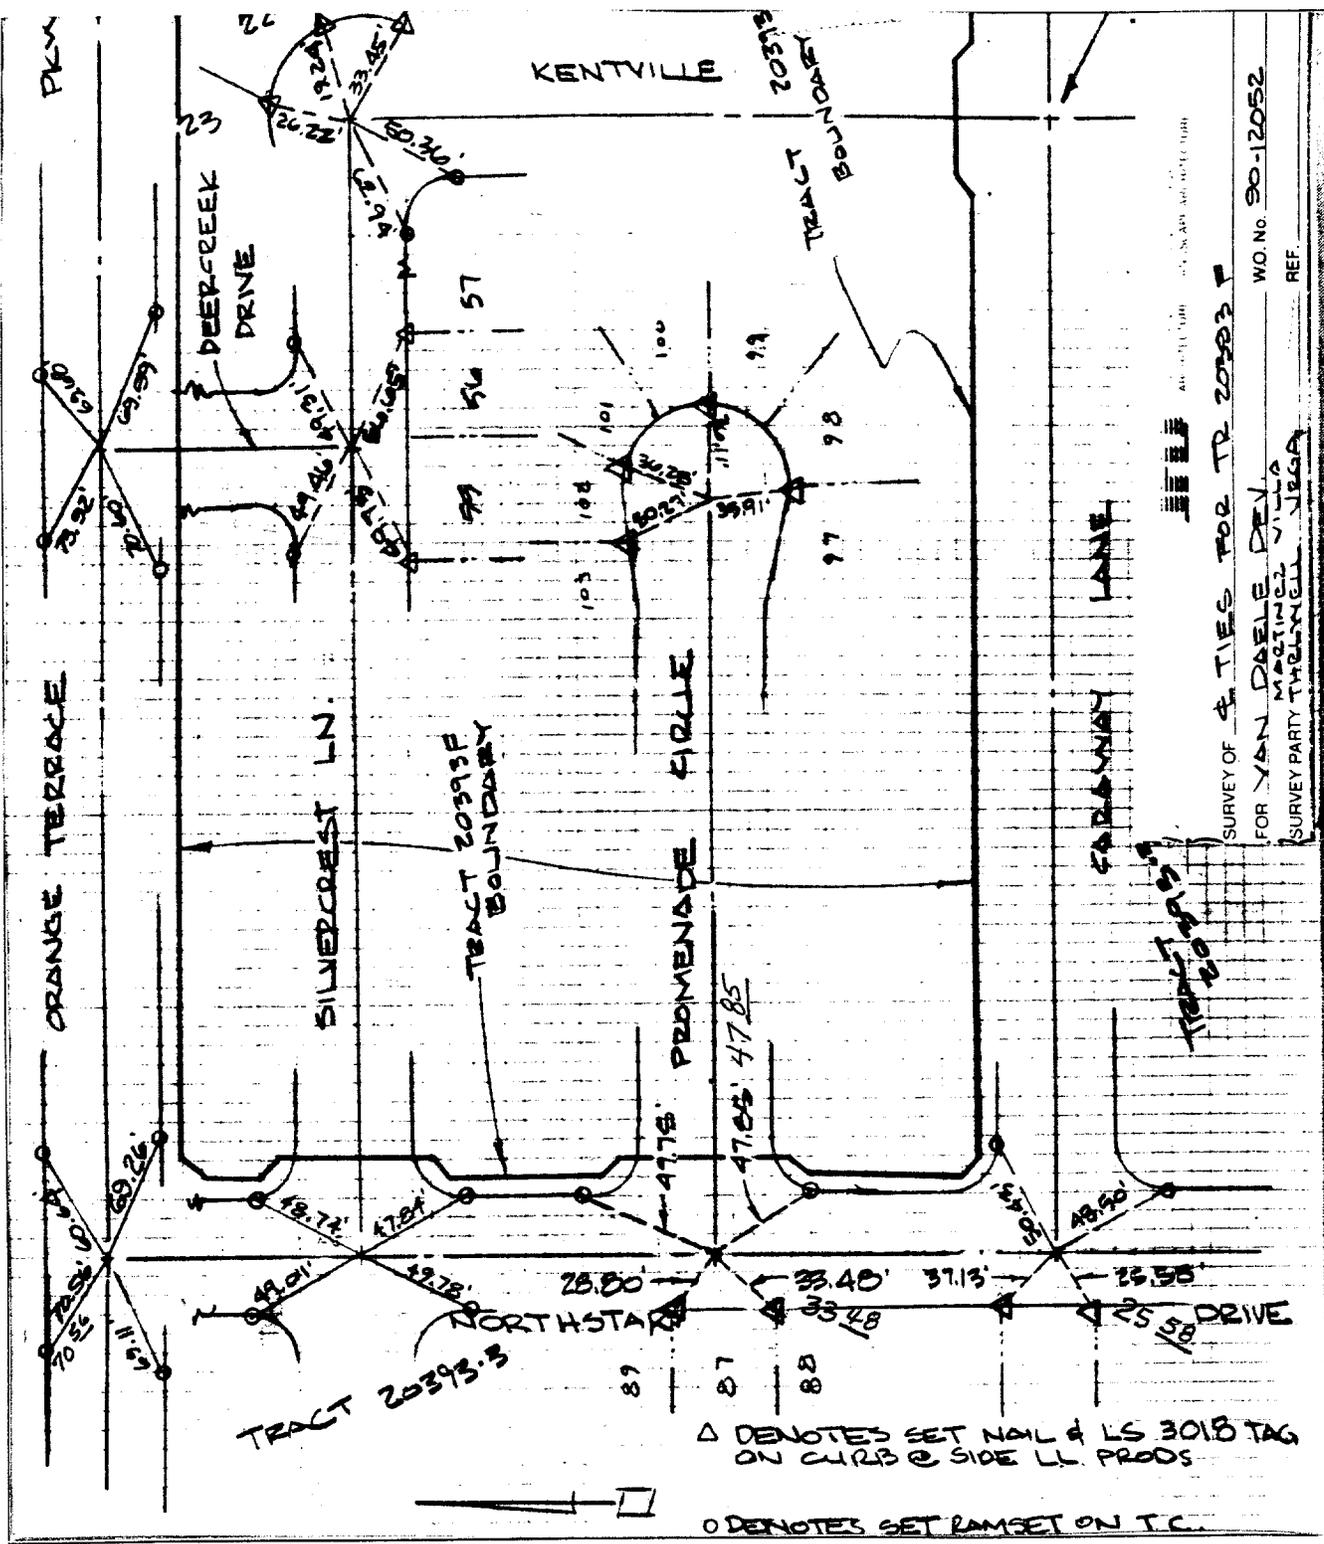

SURVEY OF TIES FOR TR 20393 F
 FOR YAN DALE DEV.
 MORTIMER VILLA
 SURVEY PARTY THOMAS J. GGA
 W.O. No. 90-12052
 REF.

- × FD. Ramset Nail on T/C
- FD. LD. & TK. on T/C
- FD. "C" Nail on T/C
- Set LD. & TK. on T/C

Δ DENOTES SET NAIL & LS 3018 TAG ON CURB @ SIDE LL. PRODS
 ○ DENOTES SET RAMSET ON T.C.

Scale:
 Date: 10-3-90
 Drawn by:
 W.O.: 90-12052
 F.B.: 12052/39

OFFICIAL TIE PLAT
CITY OF RIVERSIDE
 These ties are for the purpose of perpetuating the found monumentation. No claim is made as to the relationship of the points or lines shown hereon to true boundary locations.

TR 20393 F
 Sheet 1 of 1
 File No.: