

Street:

OLEANDER COURT

6093. T1E

OFFICIAL USE ONLY


X-Street:

HAWARDEN DRIVE

HAWKINS, ROBERTSON & ASSOC.
ENGINEERS & SURVEYORS



RIVERSIDE, CALIF. 92506 3764 ELIZABETH STREET PH. 884-9622

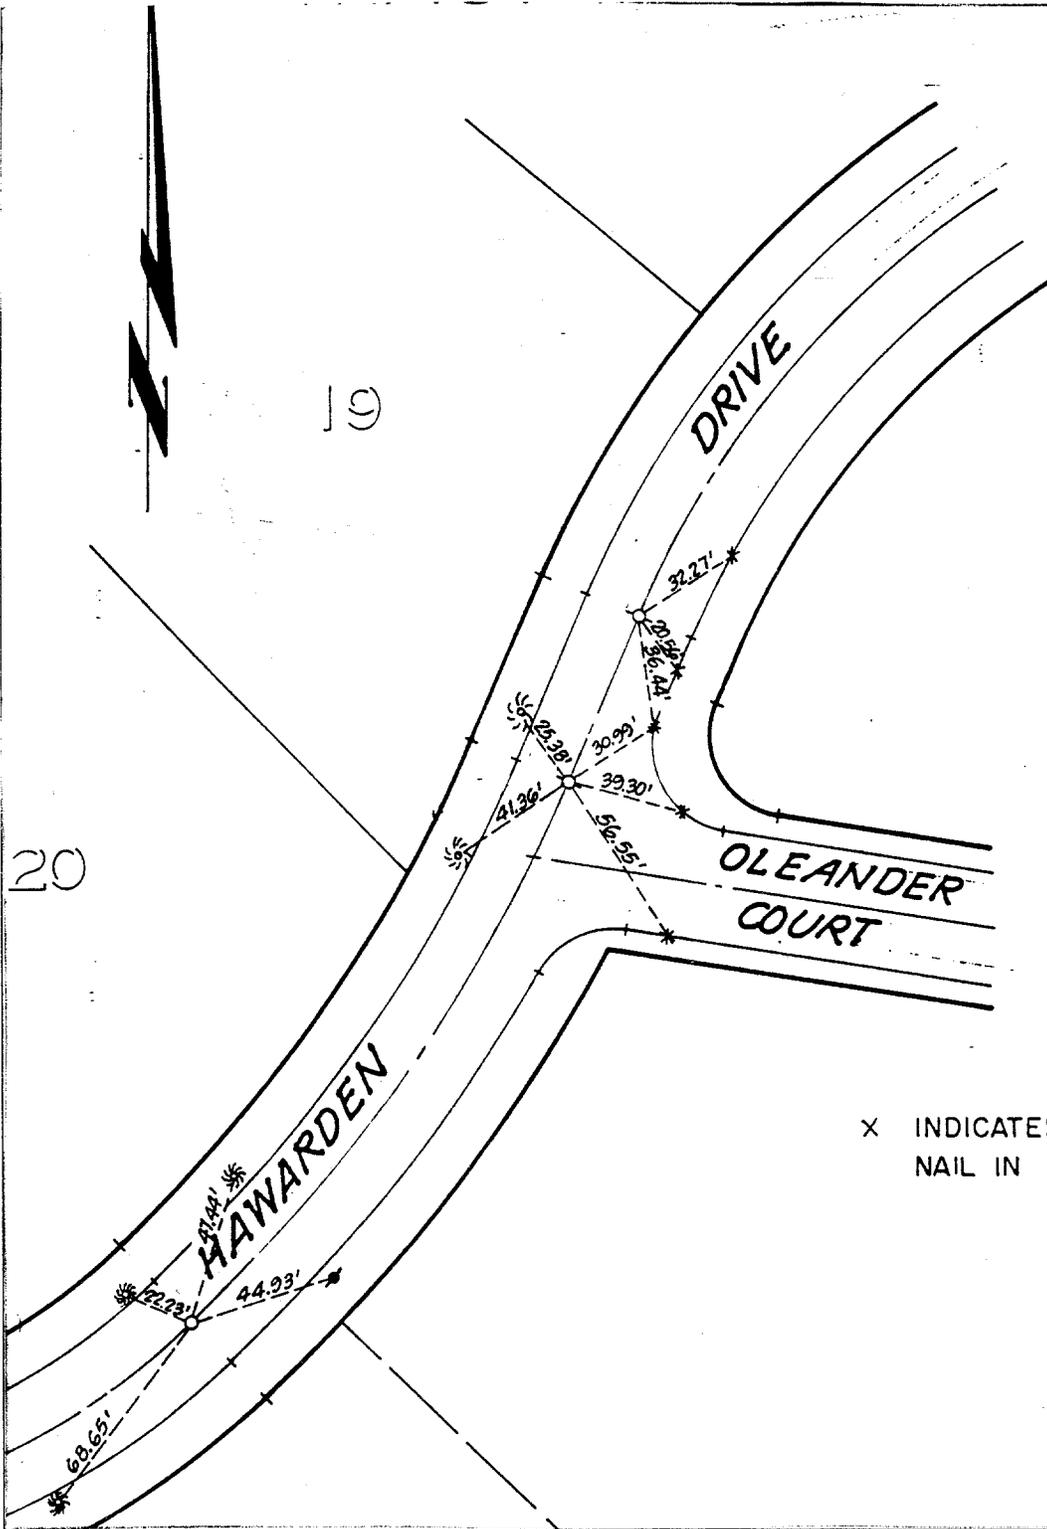

X INDICATES SET CONCRETE
NAIL IN TOP OF CURB

× FD. Ramset Nail on T/C
■ FD. "C" Nail on T/C

● FD. LD. & TK. on T/C
○ Set LD. & TK. on T/C

Scale:
Date: 4-9-87
Drawn by: A.V.C
W.O.: 3618
F.B.:

OFFICIAL TIE PLAT CITY OF RIVERSIDE

*These ties are for the purpose of perpetuating the found
monumentation. No claim is made as to the relationship of
the points or lines shown hereon to true boundary locations.*

Sheet 1 of 1
File No.: