


6193. 71F

Street: OVERLOOK PARKWAY


OFFICIAL USE ONLY

X-Street: GOLDEN STAR AVE

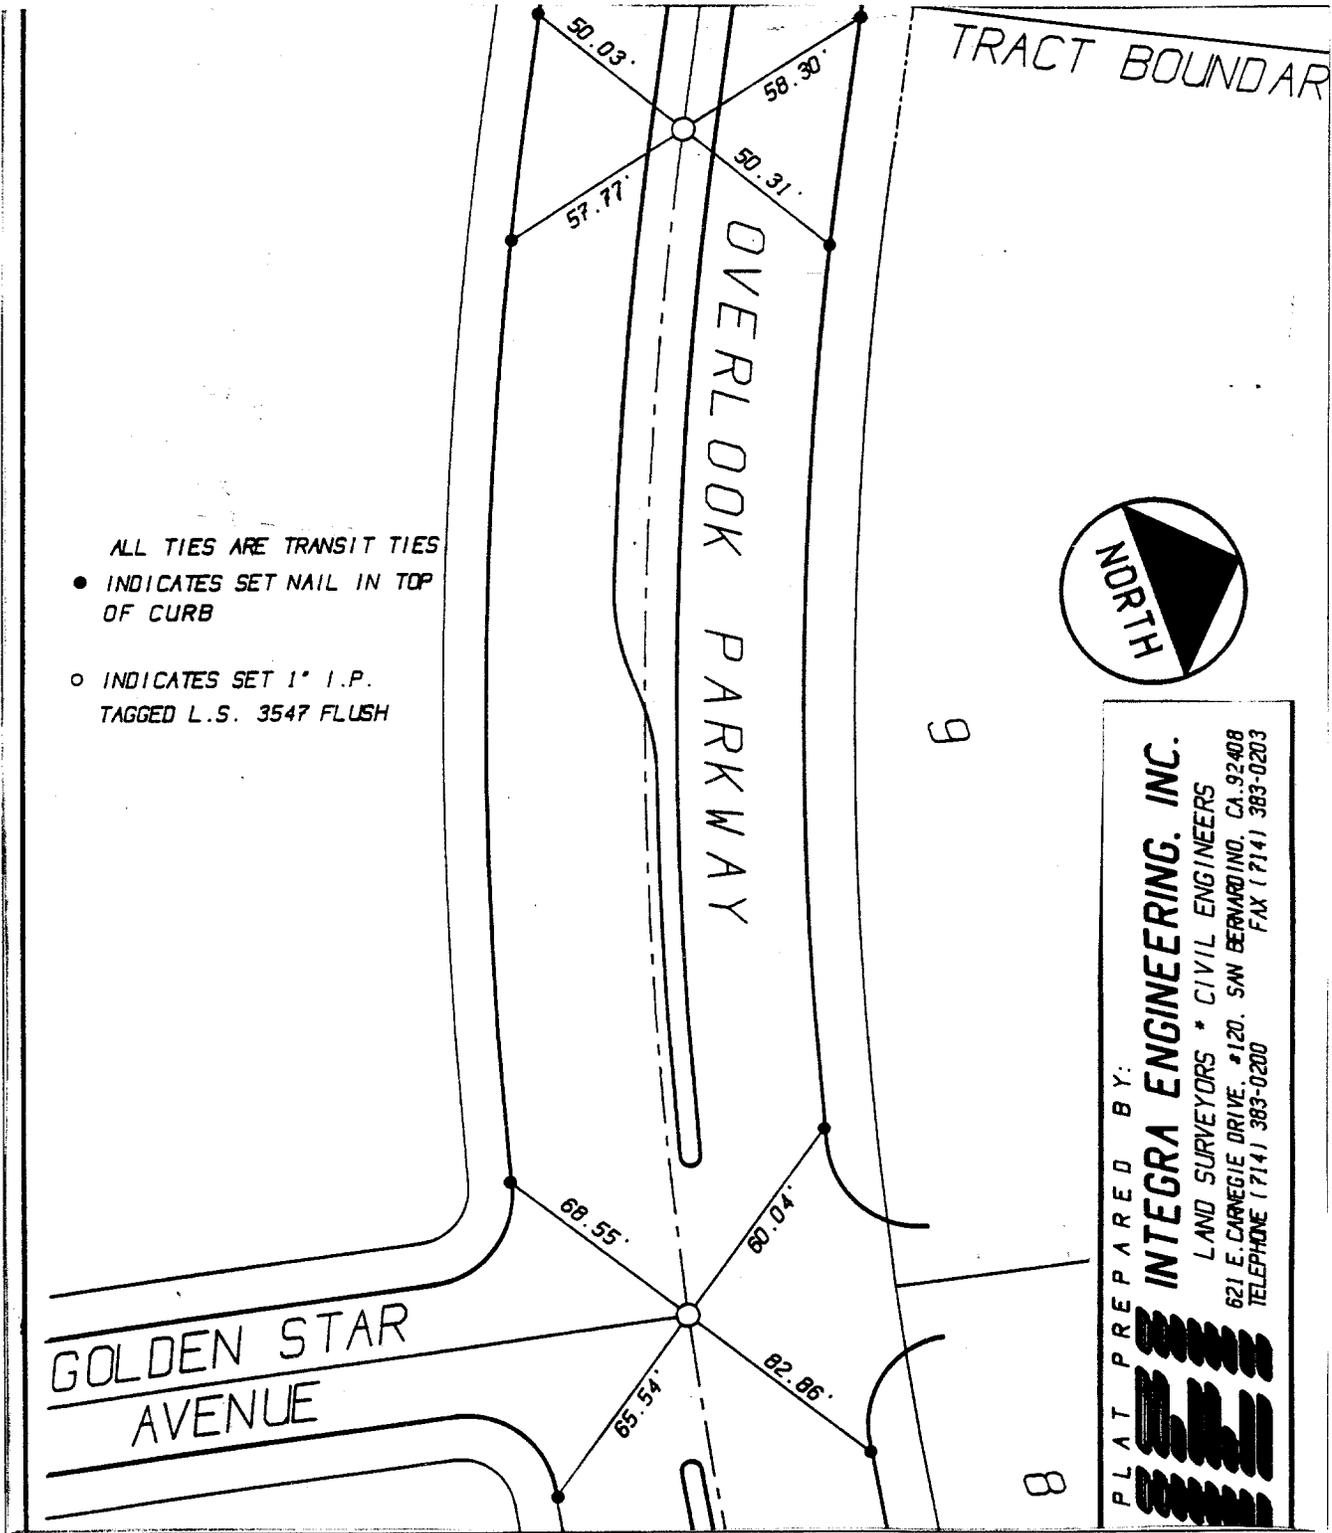

ALL TIES ARE TRANSIT TIES

- INDICATES SET NAIL IN TOP OF CURB
- INDICATES SET 1" I.P. TAGGED L.S. 3547 FLUSH

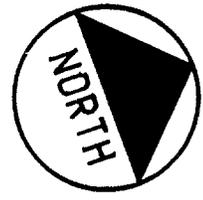

PLAT PREPARED BY:
INTEGRA ENGINEERING, INC.
 LAND SURVEYORS * CIVIL ENGINEERS
 621 E. CARNEGIE DRIVE #120, SAN BERNARDINO, CA. 92408
 TELEPHONE (714) 383-0200 FAX (714) 383-0200

- FD. Ramset Nail on T/C
- FD. LD. & TK. on T/C
- FD. "C" Nail on T/C
- Set LD. & TK. on T/C

Scale: _____

Date: _____

Drawn by: _____

W.O.: _____

F.B.: _____

OFFICIAL TIE PLAT
CITY OF RIVERSIDE

These ties are for the purpose of perpetuating the found monumentation. No claim is made as to the relationship of the points or lines shown hereon to true boundary locations.

TRACT No. 21188

Sheet 1 of **5**

File No.: _____