


2209, TIF

Street: SEVENTH ST. X-Street: OTTAWA AVE.
OFFICIAL USE ONLY

NOTE:

- SET PK + TAG PER. CRFB 977 46
- ♀ TRANSIT TIE DISTANCE

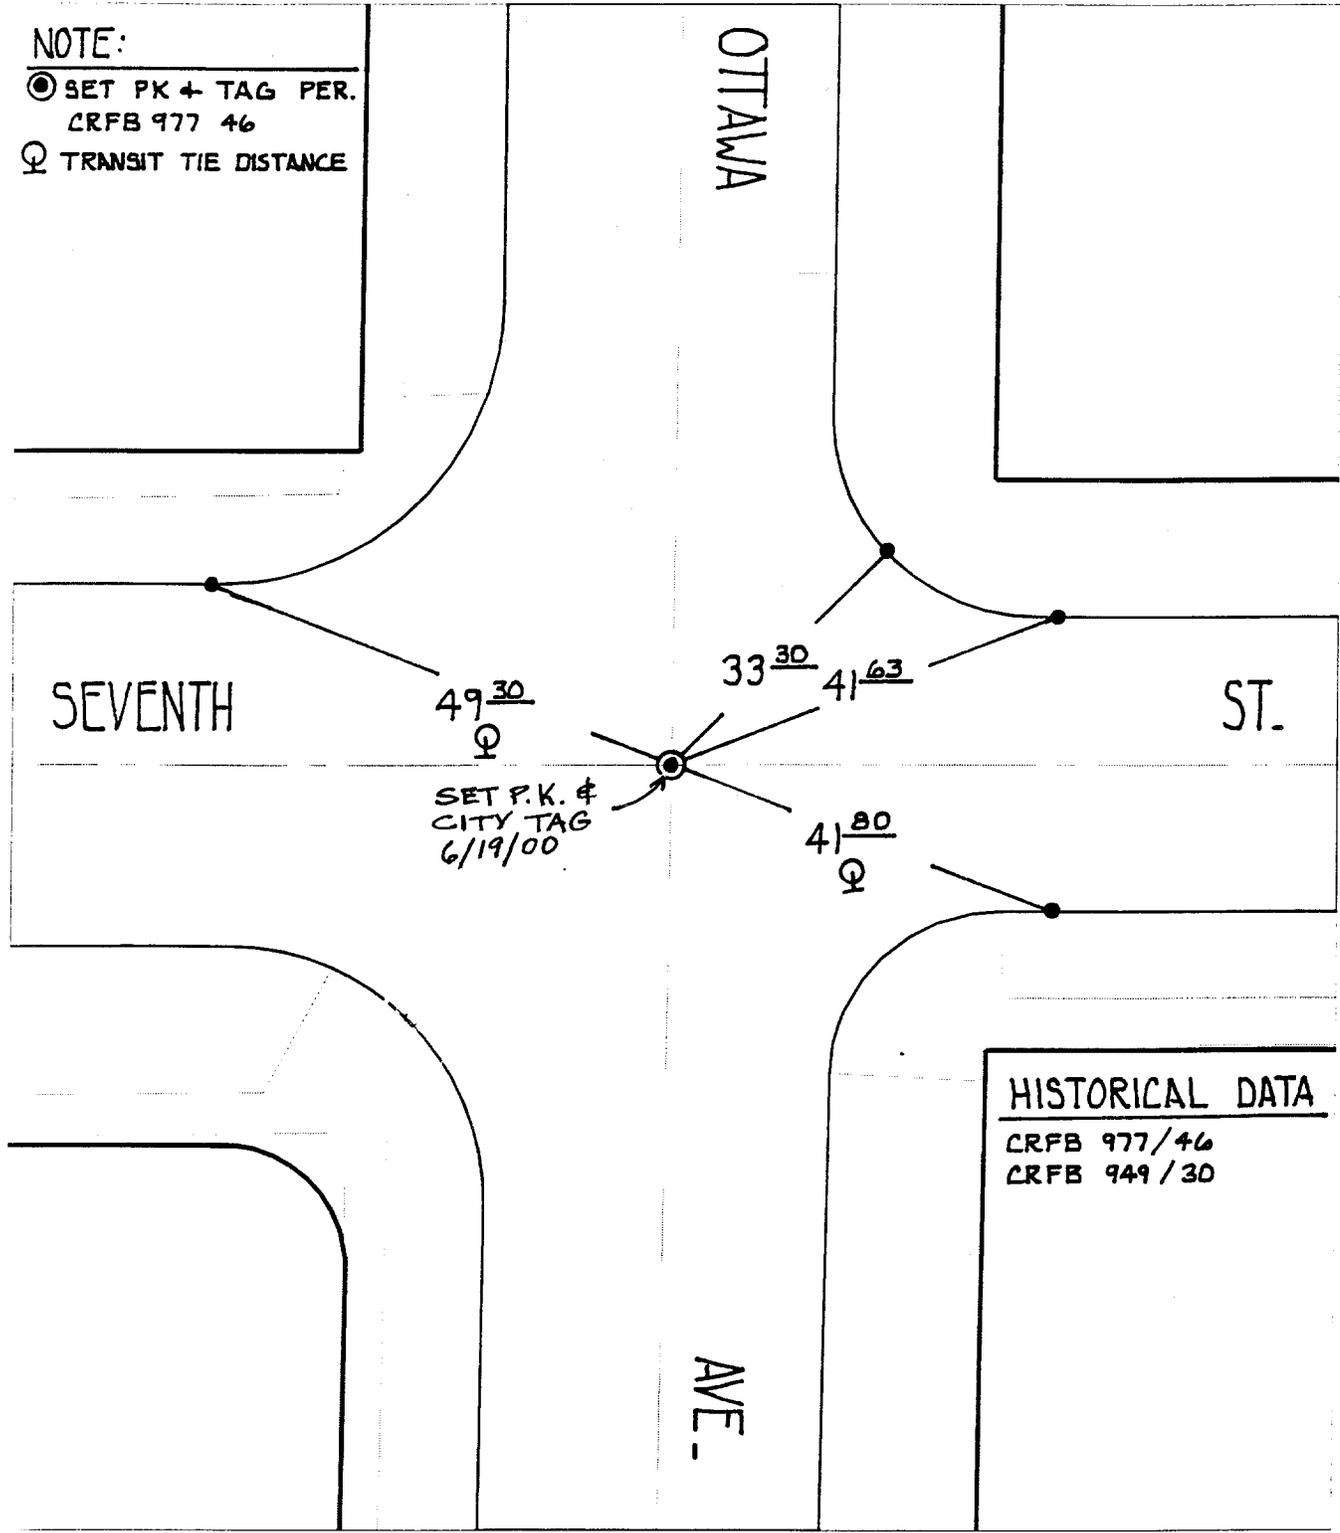

HISTORICAL DATA
 CRFB 977/46
 CRFB 949/30

- ✕ FD. Ramset Nail on T/C
- FD. LD. & TK. on T/C
- FD. "C" Nail on T/C
- Set LD. & TK. on T/C

Scale: 1" = 20'
 Date: 7/29/99
 Drawn by: survey
 W.O.:
 F.B.:

OFFICIAL TIE PLAT
 CITY OF RIVERSIDE

These ties are for the purpose of perpetuating the found monumentation. No claim is made as to the relationship of the points or lines shown hereon to true boundary locations.



Sheet 1 of 1
 File No.: