

SWING TIES

Street: **6273, 714** ORANGE ST.

X-Street: OFFICIAL USE ONLY


CASTAIC ST.

NOTE:

⊙ FD NOTHING SET PK & CITY TAG PER. TR 21754 SWING TIES AFTER ROAD CONST.

HISTORICAL DATA

TR 21754 ST. TIES
MB 178 / 50-53

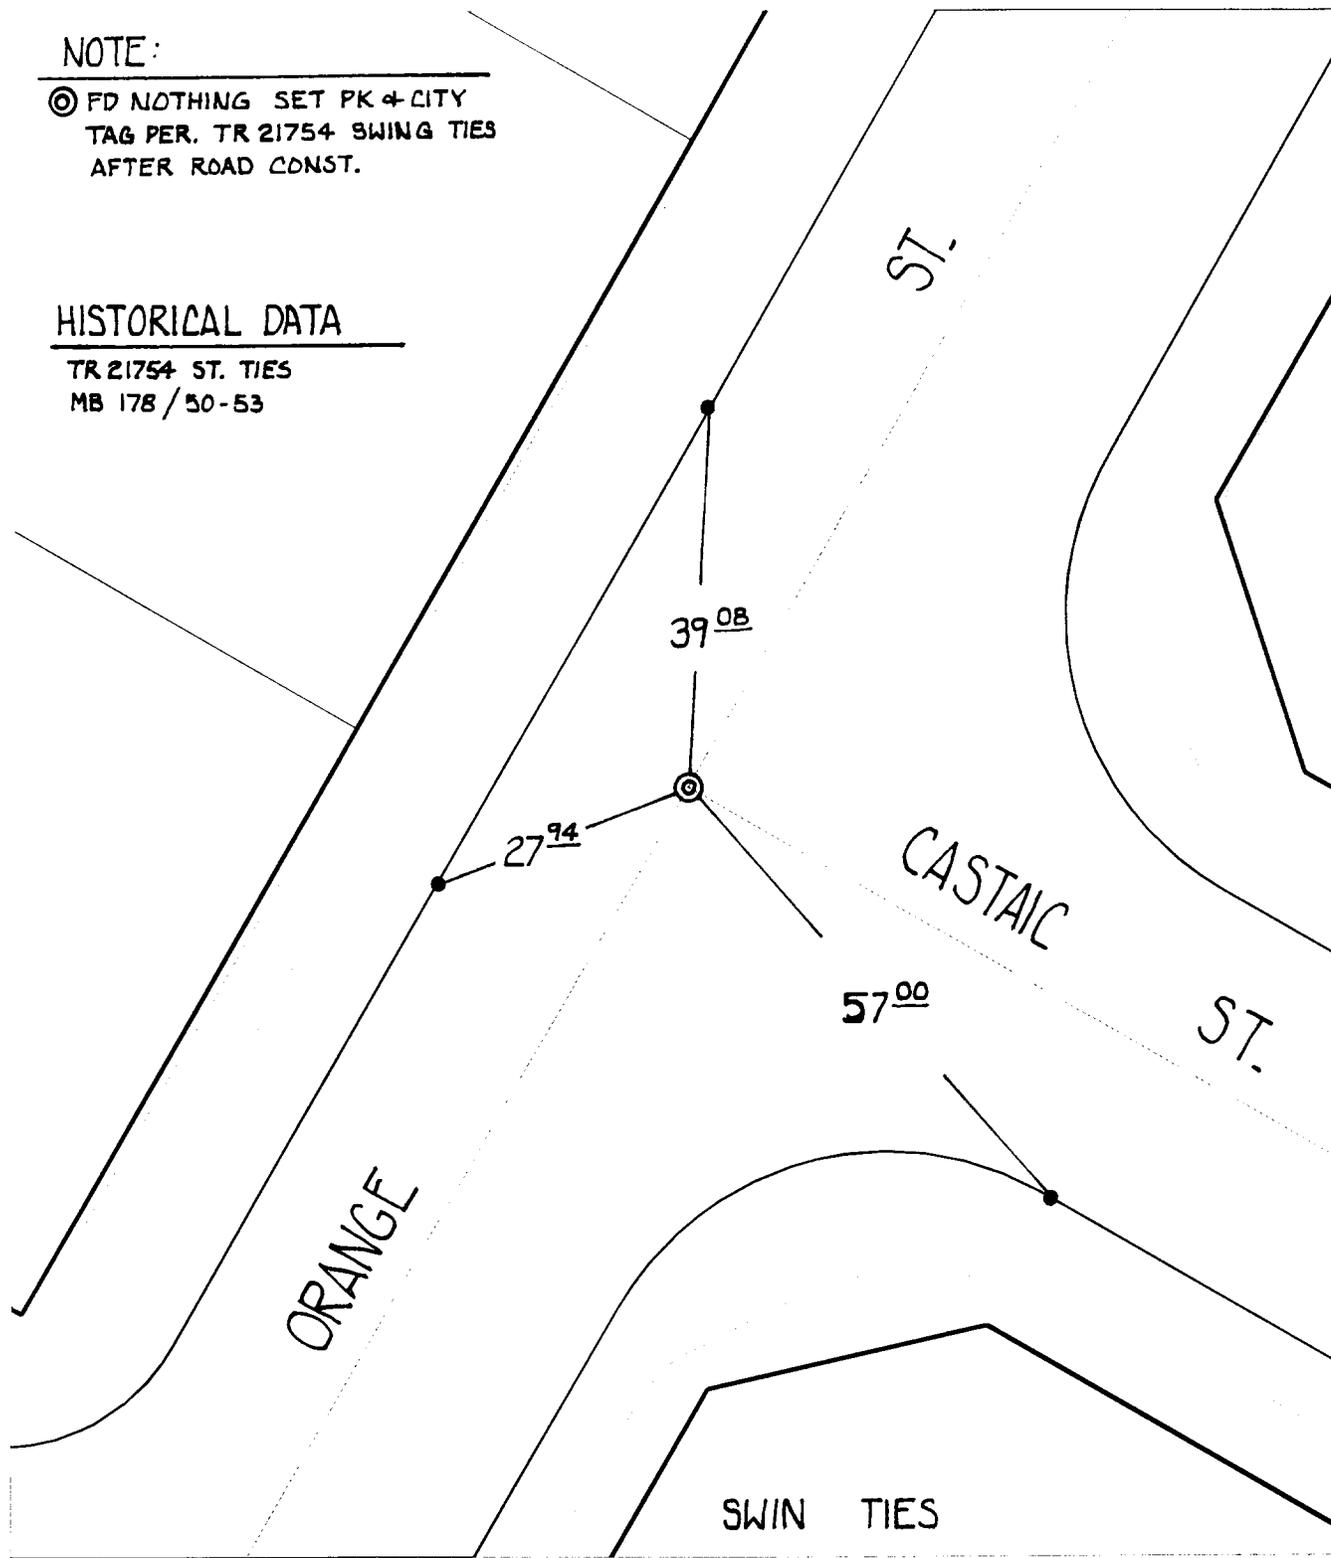

× FD. Ramset Nail on T/C
■ FD. "C" Nail on T/C

● FD. LD. & TK. on T/C
○ Set LD. & TK. on T/C

Scale: 1" = 20'

Date: 11/24/99

Drawn by: survey

W.O.:

F.B.:

OFFICIAL TIE PLAT CITY OF RIVERSIDE

These ties are for the purpose of perpetuating the found monumentation. No claim is made as to the relationship of the points or lines shown hereon to true boundary locations.



Sheet 1 of 1

File No.:

37