


6276.716

Street: PAGE CT X-Street: COPPERMINE ST

OFFICIAL USE ONLY

JDK CORPORATION
1921 E. Sampson Avenue
Corona, CA 91719
(714) 272-6580 Fax (714) 272-5745

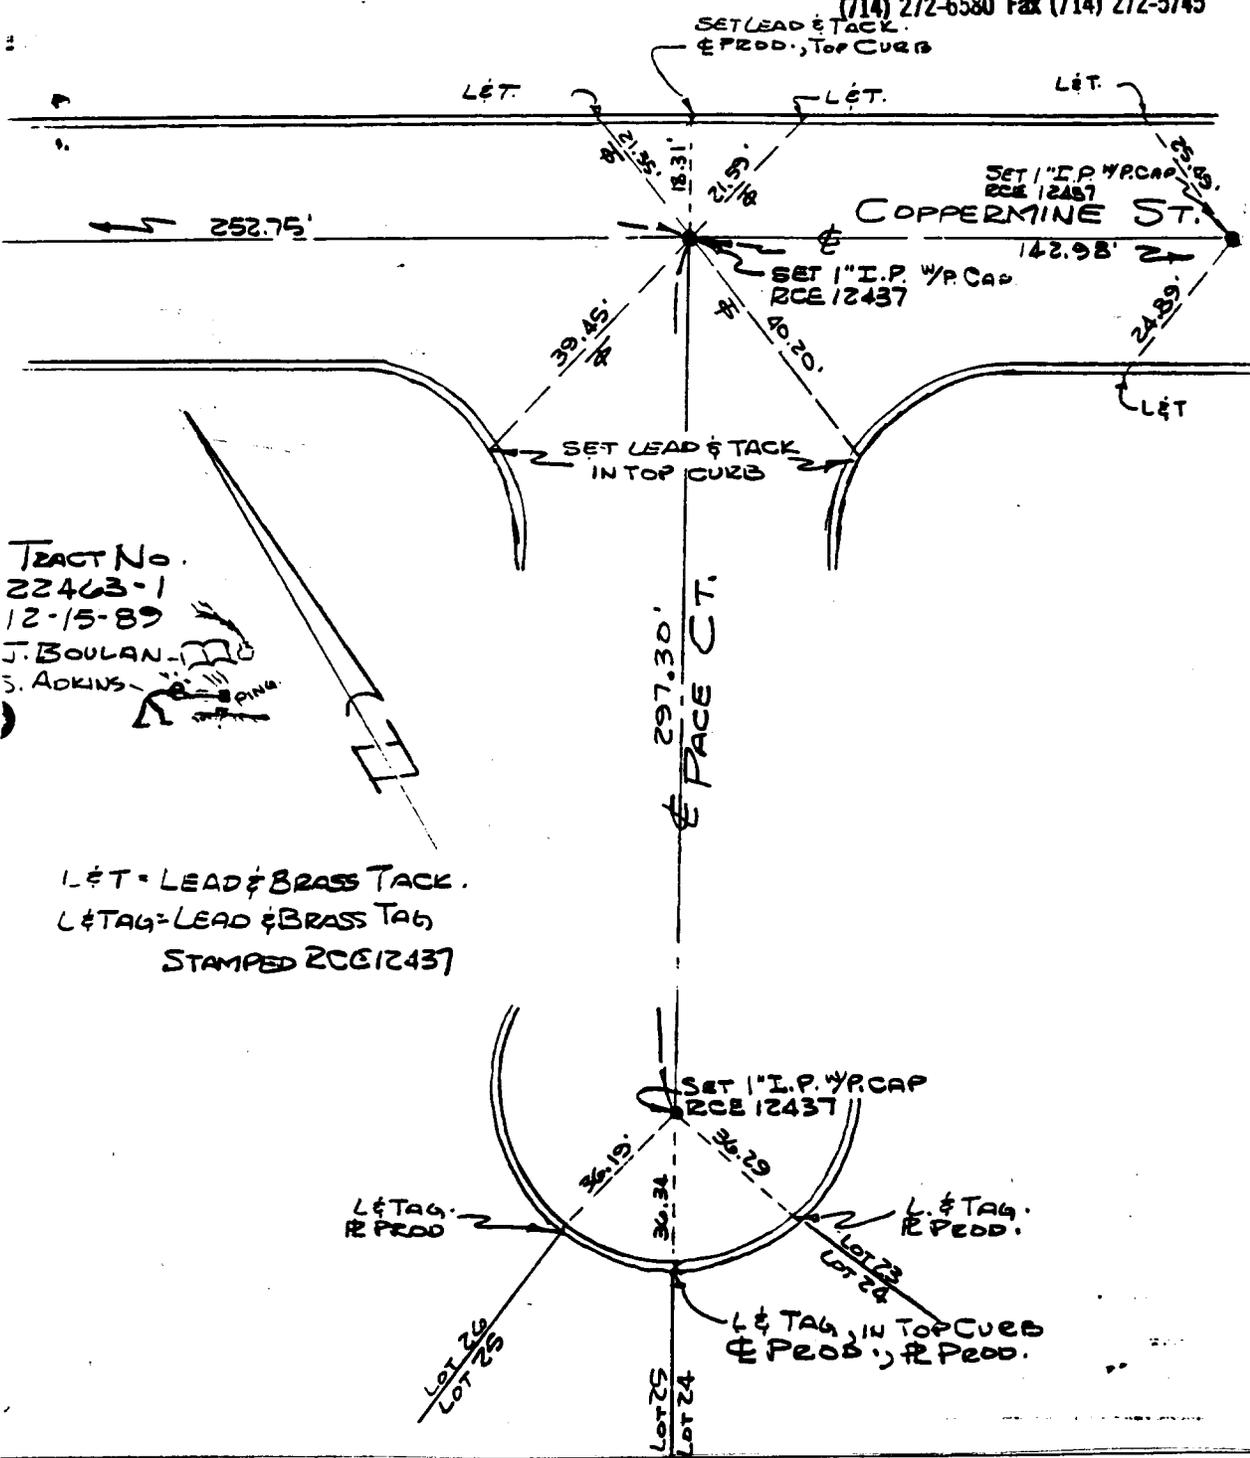

TRACT No.
22463-1
12-15-89
J. BOULAN
S. ADKINS

L&T = LEAD & BRASS TACK.
L&TAG = LEAD & BRASS TAG
STAMPED RCE 12437

- ✕ FD. Ramset Nail on T/C
- FD. LD. & TK. on T/C
- FD. "C" Nail on T/C
- Set LD. & TK. on T/C

Scale:
Date:
Drawn by:
W.O.:
F.B.:

OFFICIAL TIE PLAT
CITY OF RIVERSIDE

These ties are for the purpose of perpetuating the found monumentation. No claim is made as to the relationship of the points or lines shown hereon to true boundary locations.

Sheet 1 of 1
File No.: