


Street: PARKER WAY GREEN AVE
63 SO. TIF OFFICIAL USE ONLY

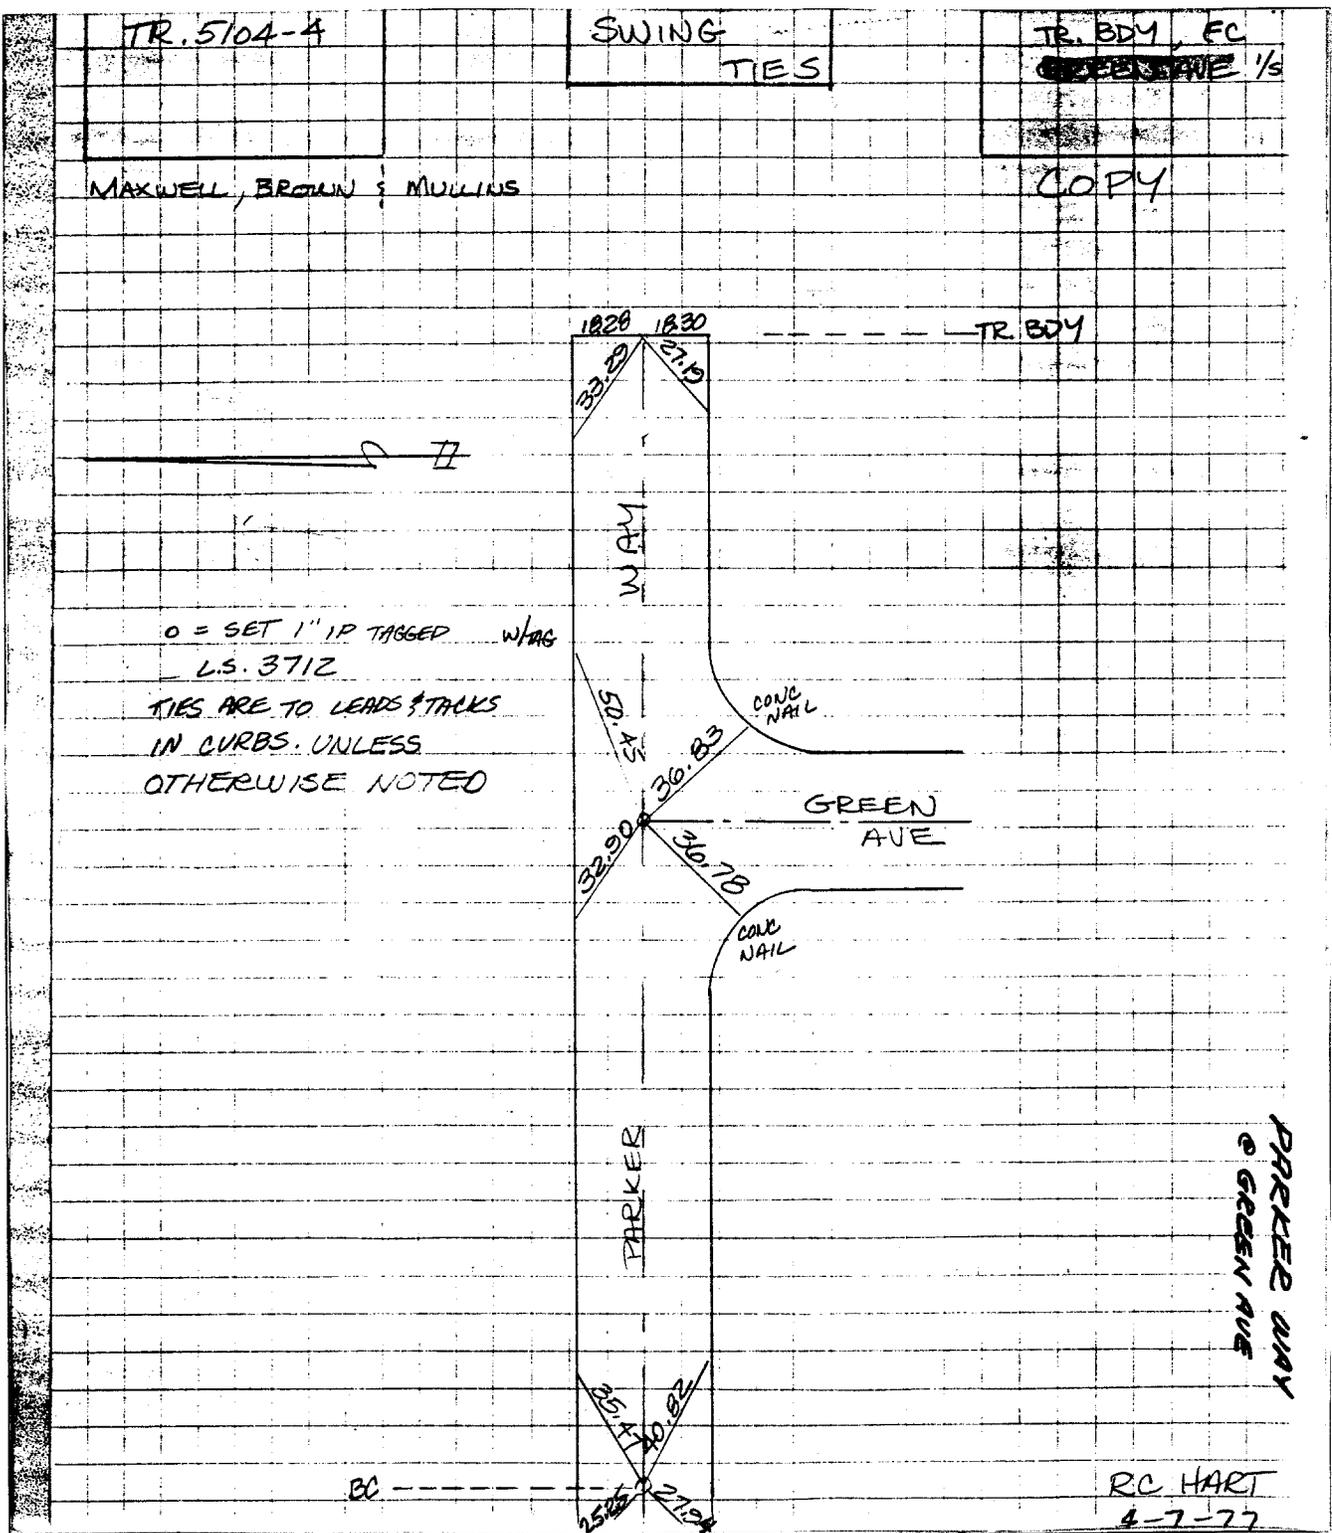

TR. 5104-4
 SWING TIES
 TR. BDM, FC
 MAXWELL, BROWN & MULLINS
 COPY

o = SET 1" IP TAGGED w/AG
 L.S. 3712
 TIES ARE TO LEADS & TRACKS
 IN CURBS. UNLESS
 OTHERWISE NOTED

- ✕ FD. Ramset Nail on T/C
- FD. LD. & TK. on T/C
- FD. "C" Nail on T/C
- Set LD. & TK. on T/C

Scale:	OFFICIAL TIE PLAT CITY OF RIVERSIDE	TR 5104-4
Date:		
Drawn by:	<i>These ties are for the purpose of perpetuating the found monumentation. No claim is made as to the relationship of the points or lines shown hereon to true boundary locations.</i>	Sheet 1 of 1
W.O.:		File No.:
F.B.:		