


Street: EL CERRITO DRIVE 6386.71E X-Street: PEARBLOSSOM DRIVE  
 OFFICIAL USE ONLY

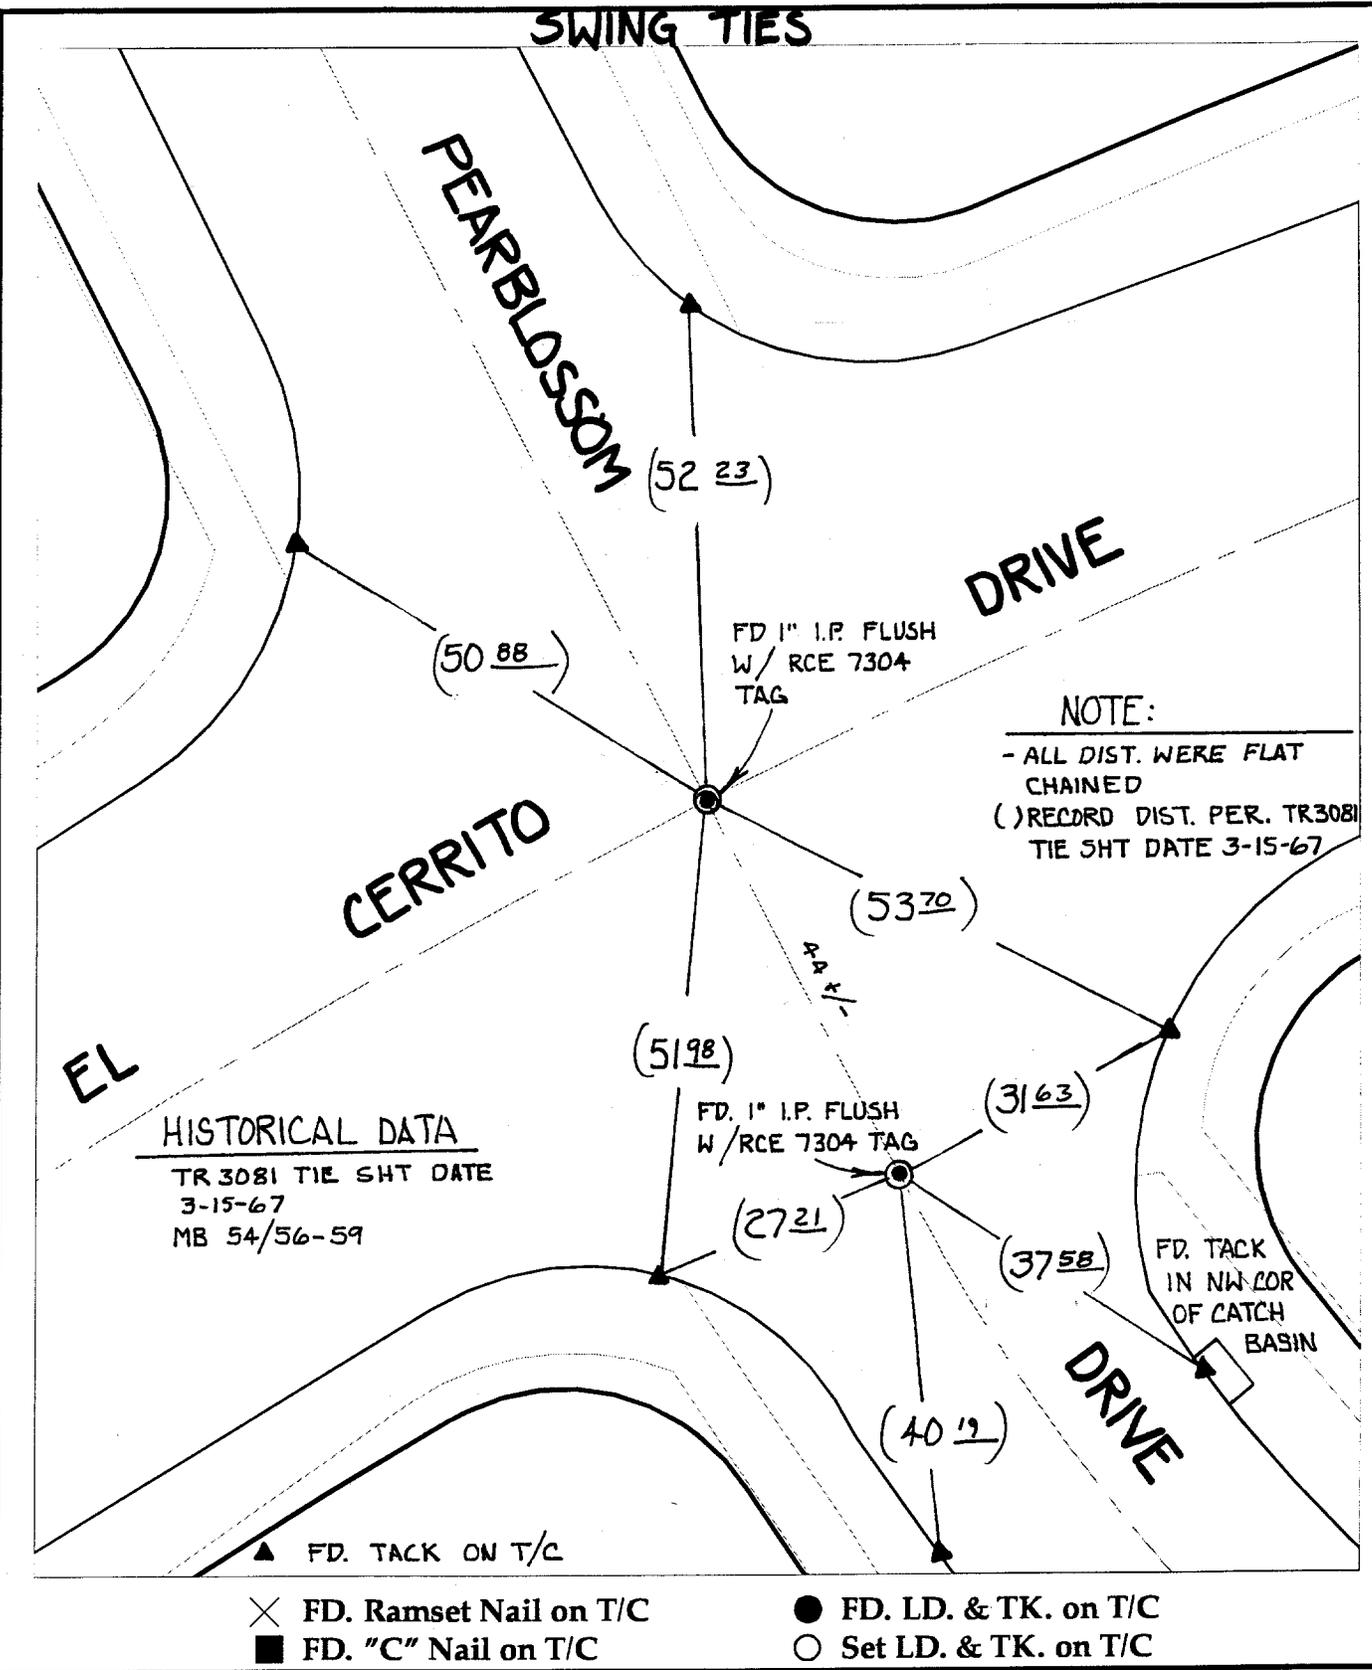

HISTORICAL DATA  
 TR 3081 TIE SHT DATE  
 3-15-67  
 MB 54/56-59

NOTE:  
 - ALL DIST. WERE FLAT  
 CHAINED  
 ( ) RECORD DIST. PER. TR3081  
 TIE SHT DATE 3-15-67

- ▲ FD. TACK ON T/C
- ✕ FD. Ramset Nail on T/C
- FD. LD. & TK. on T/C
- FD. "C" Nail on T/C
- Set LD. & TK. on T/C

Scale: 1" = 20'  
 Date: 03/09/00  
 Drawn by: SURVEY  
 W.O.:  
 F.B.:

**OFFICIAL TIE PLAT**  
**CITY OF RIVERSIDE**

*These ties are for the purpose of perpetuating the found monumentation. No claim is made as to the relationship of the points or lines shown hereon to true boundary locations.*



Sheet 1 of 1  
 File No.: