


Street: **6513 TIE** HOLE AVENUE
 X-Street: BINGHAM AVENUE
 OFFICIAL USE ONLY
 BINGHAM AVENUE
 POLK ST.

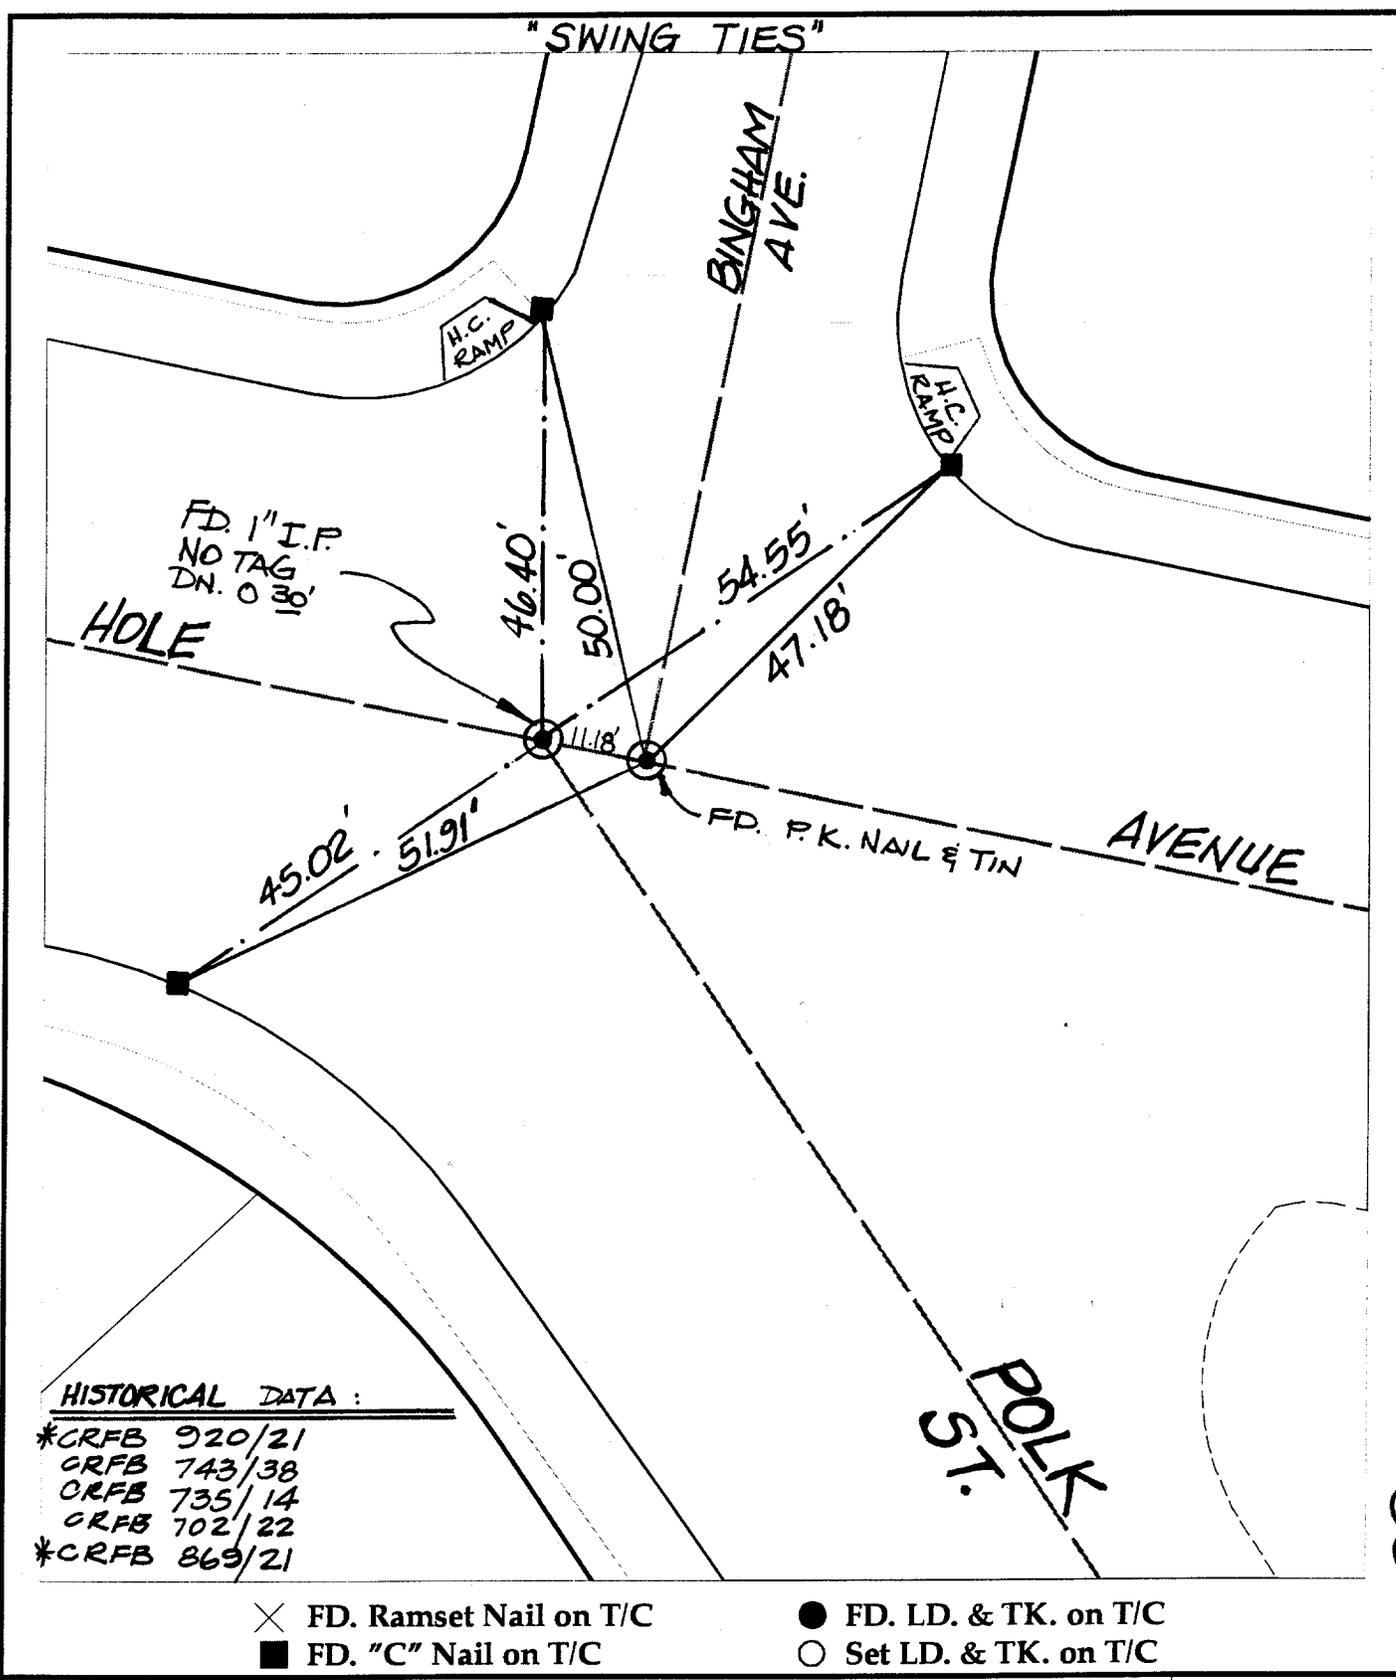

HISTORICAL DATA :

- *CRFB 920/21
- CRFB 743/38
- CRFB 735/14
- CRFB 702/22
- *CRFB 869/21

- × FD. Ramset Nail on T/C
- FD. LD. & TK. on T/C
- FD. "C" Nail on T/C
- Set LD. & TK. on T/C

Scale: 1" = 20'
 Date: 12/29/99
 Drawn by: ESGATE
 W.O.:
 F.B.:

OFFICIAL TIE PLAT
 CITY OF RIVERSIDE

These ties are for the purpose of perpetuating the found monumentation. No claim is made as to the relationship of the points or lines shown hereon to true boundary locations.

Sheet 1 of 1
 File No.: