


TRANSIT & SWING TIES

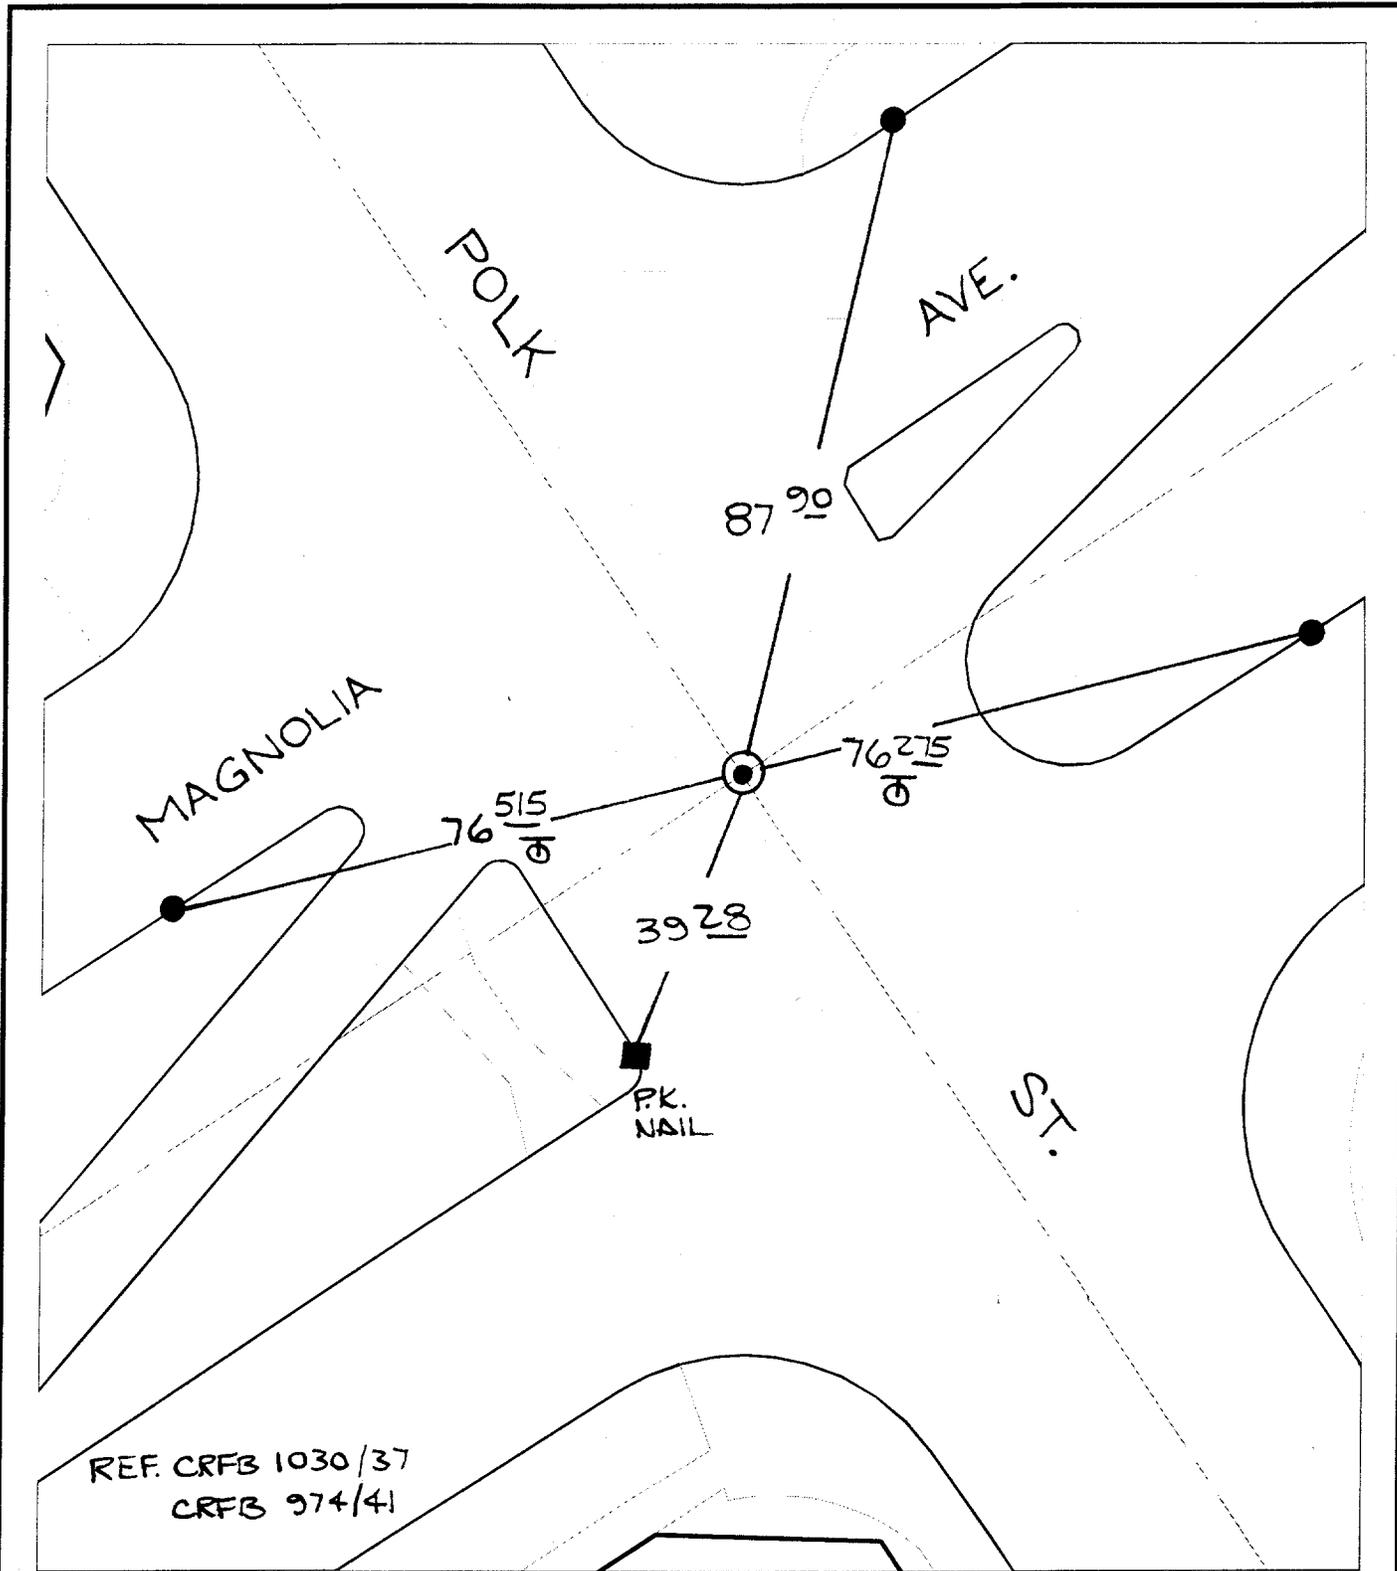

Street: **6517 TIE** **MAGNOLIA AVE.**

X-Street: **OFFICIAL USE ONLY**

POLK ST.

10

REF. CRFB 1030/37
CRFB 974/41

- ✕ FD. Ramset Nail on T/C

■ FD. "C" Nail on T/C
- FD. LD. & TK. on T/C

○ Set LD. & TK. on T/C

Scale: 1" = 25'

Date: 02/16/00

Drawn by: survey *YL*

W.O.:

F.B.:

OFFICIAL TIE PLAT CITY OF RIVERSIDE

These ties are for the purpose of perpetuating the found monumentation. No claim is made as to the relationship of the points or lines shown hereon to true boundary locations.



Sheet 1 of 1

File No.:

10