


SWING TIES

Street: **6537 TIE** ORANGE ST.
 X-Street: OFFICIAL USE ONLY
 POST ST.

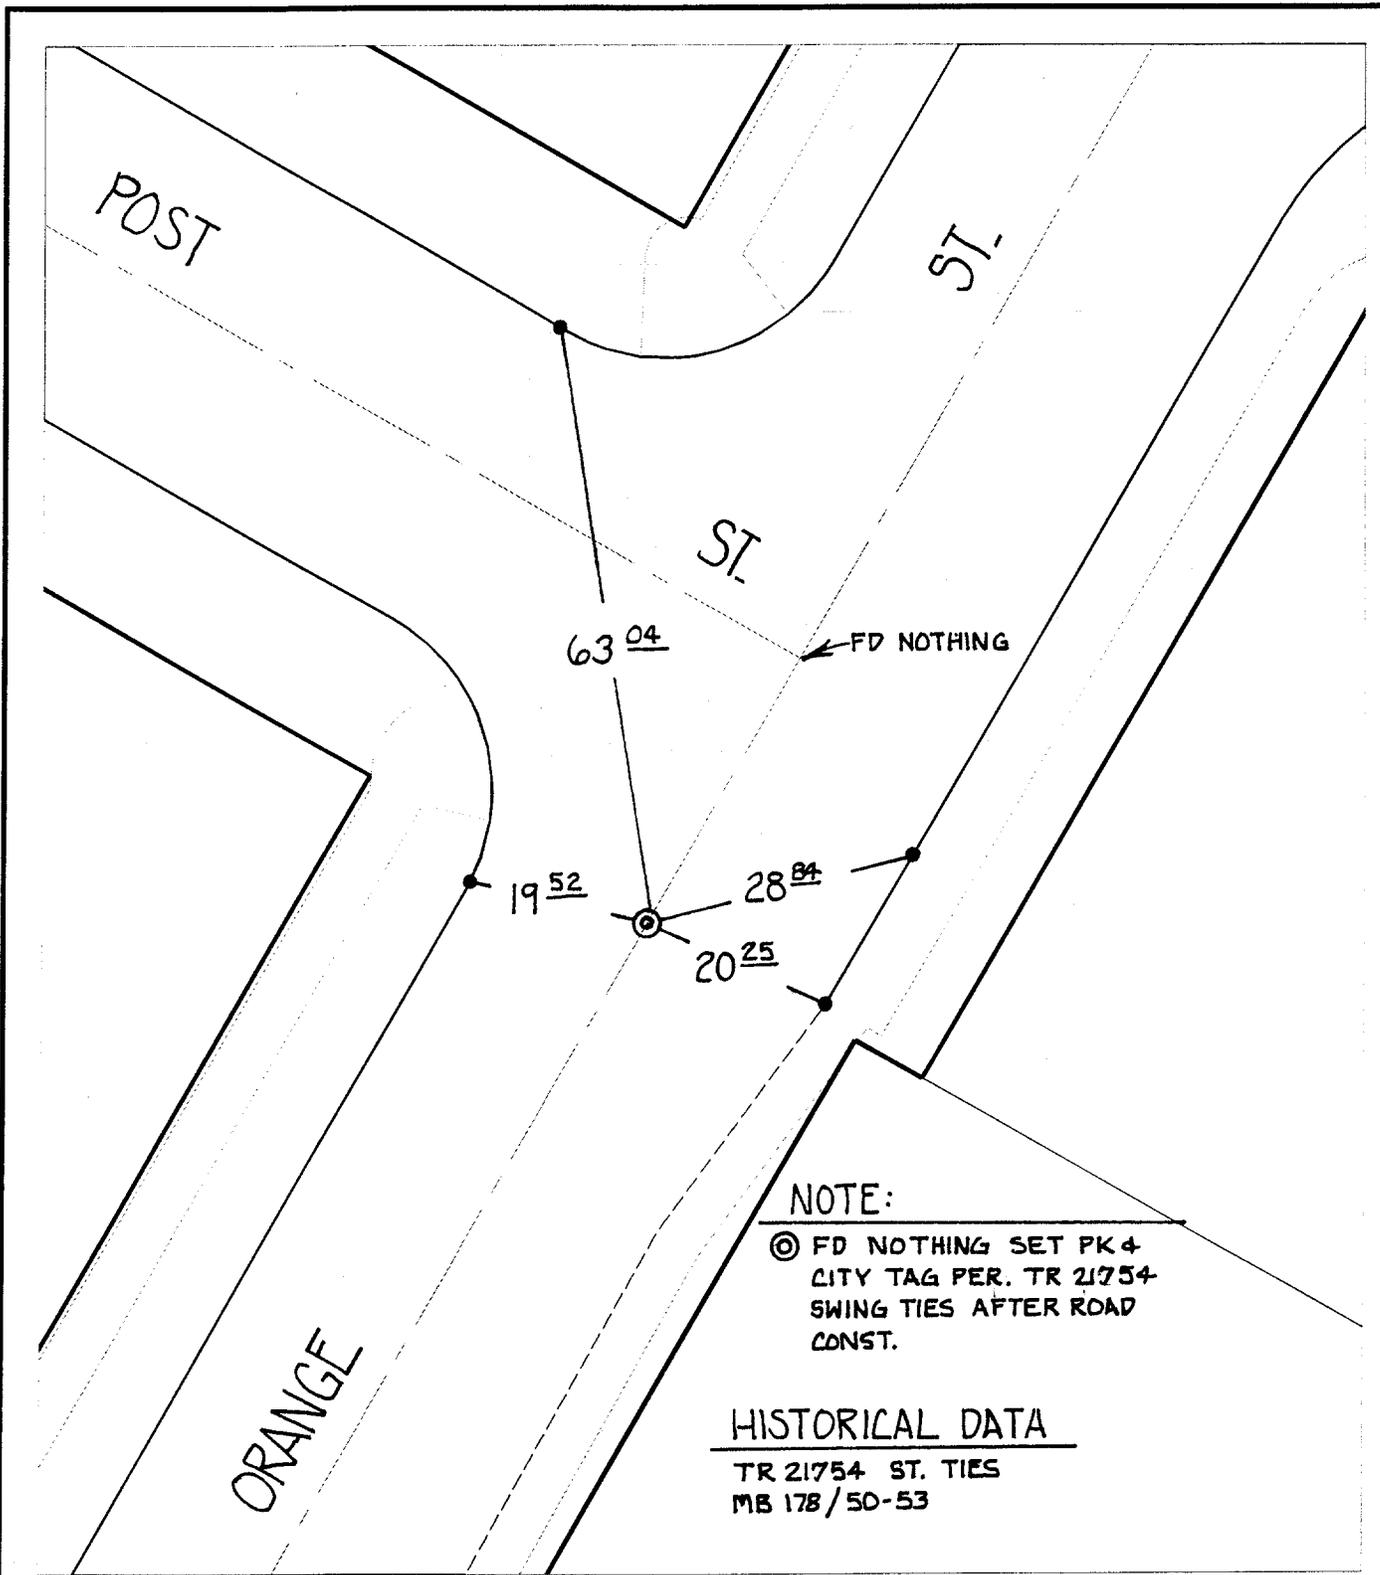

NOTE:
 ◎ FD NOTHING SET PK 4
 CITY TAG PER. TR 21754
 SWING TIES AFTER ROAD
 CONST.

HISTORICAL DATA
 TR 21754 ST. TIES
 MB 178 / 50-53

- ✕ FD. Ramset Nail on T/C
- FD. LD. & TK. on T/C
- FD. "C" Nail on T/C
- Set LD. & TK. on T/C

Scale: 1" = 20'
 Date: 11/24/99
 Drawn by: survey
 W.O.:
 F.B.:

OFFICIAL TIE PLAT
CITY OF RIVERSIDE

*These ties are for the purpose of perpetuating the found
 monumentation. No claim is made as to the relationship of
 the points or lines shown hereon to true boundary locations.*

Sheet 1 of 1
 File No.: