


TRACT NO. 21638-1  
CENTERLINE TIES

BERGAMONT

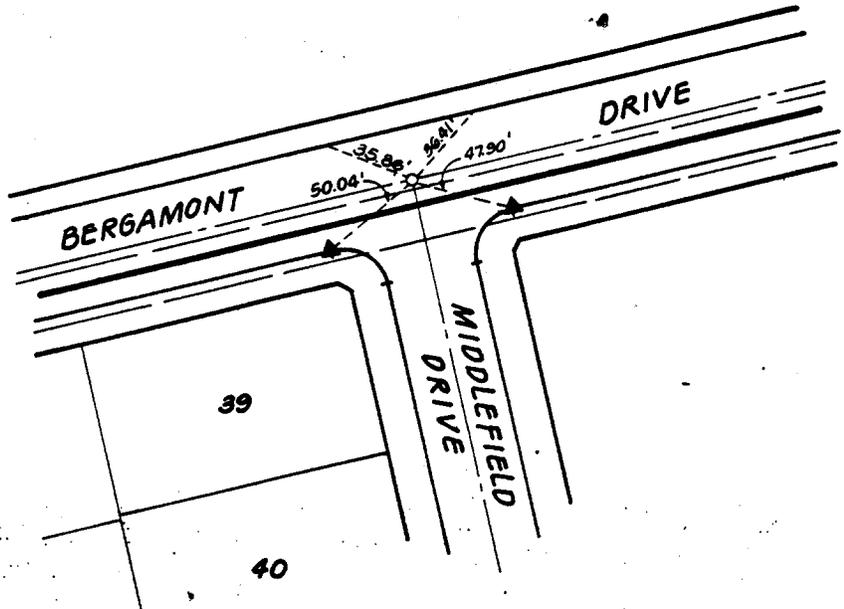

LEGEND:  
 ▲ DENOTES TIE AT PROPERTY LINE SET WITH NAIL AND TAG L.S. 5390 ON TOP OF CURB  
 NOTE: (ALL OTHER TIES SHOWN ARE SET WITH L&T ON TOP OF CURB)

ADKAN ENGINEERS  
 CIVIL ENGINEERS, SURVEYORS, LAND SURVEYORS  
 6530 Airport Drive  
 Riverside, California 92504

DATE: 4/6/90 SCALE: 1"=60' JOB NO: 3057 CLIENT: GRIFFITH HOMES

**GRIFFITH HOMES** CENTERLINE TIES

- ✕ FD. Ramset Nail on T/C
- FD. LD. & TK. on T/C
- FD. "C" Nail on T/C
- Set LD. & TK. on T/C

Scale:  
 Date:  
 Drawn by:  
 W.O.:  
 F.B.:

**OFFICIAL TIE PLAT**  
 CITY OF RIVERSIDE

*These ties are for the purpose of perpetuating the found monumentation. No claim is made as to the relationship of the points or lines shown hereon to true boundary locations.*

TRACT 21638-1

Sheet 1 of 1  
 File No.:

655.71F  
 BERGAMONT & MIDDLEFIELD

Street: BERGAMONT DR  
 655.71F  
 X-Street: MIDDLEFIELD DR.  
 OFFICIAL USE ONLY