

6593.71E


Street: _____

PROSPECT

X-Street: _____

COMMERCE

OFFICIAL USE ONLY

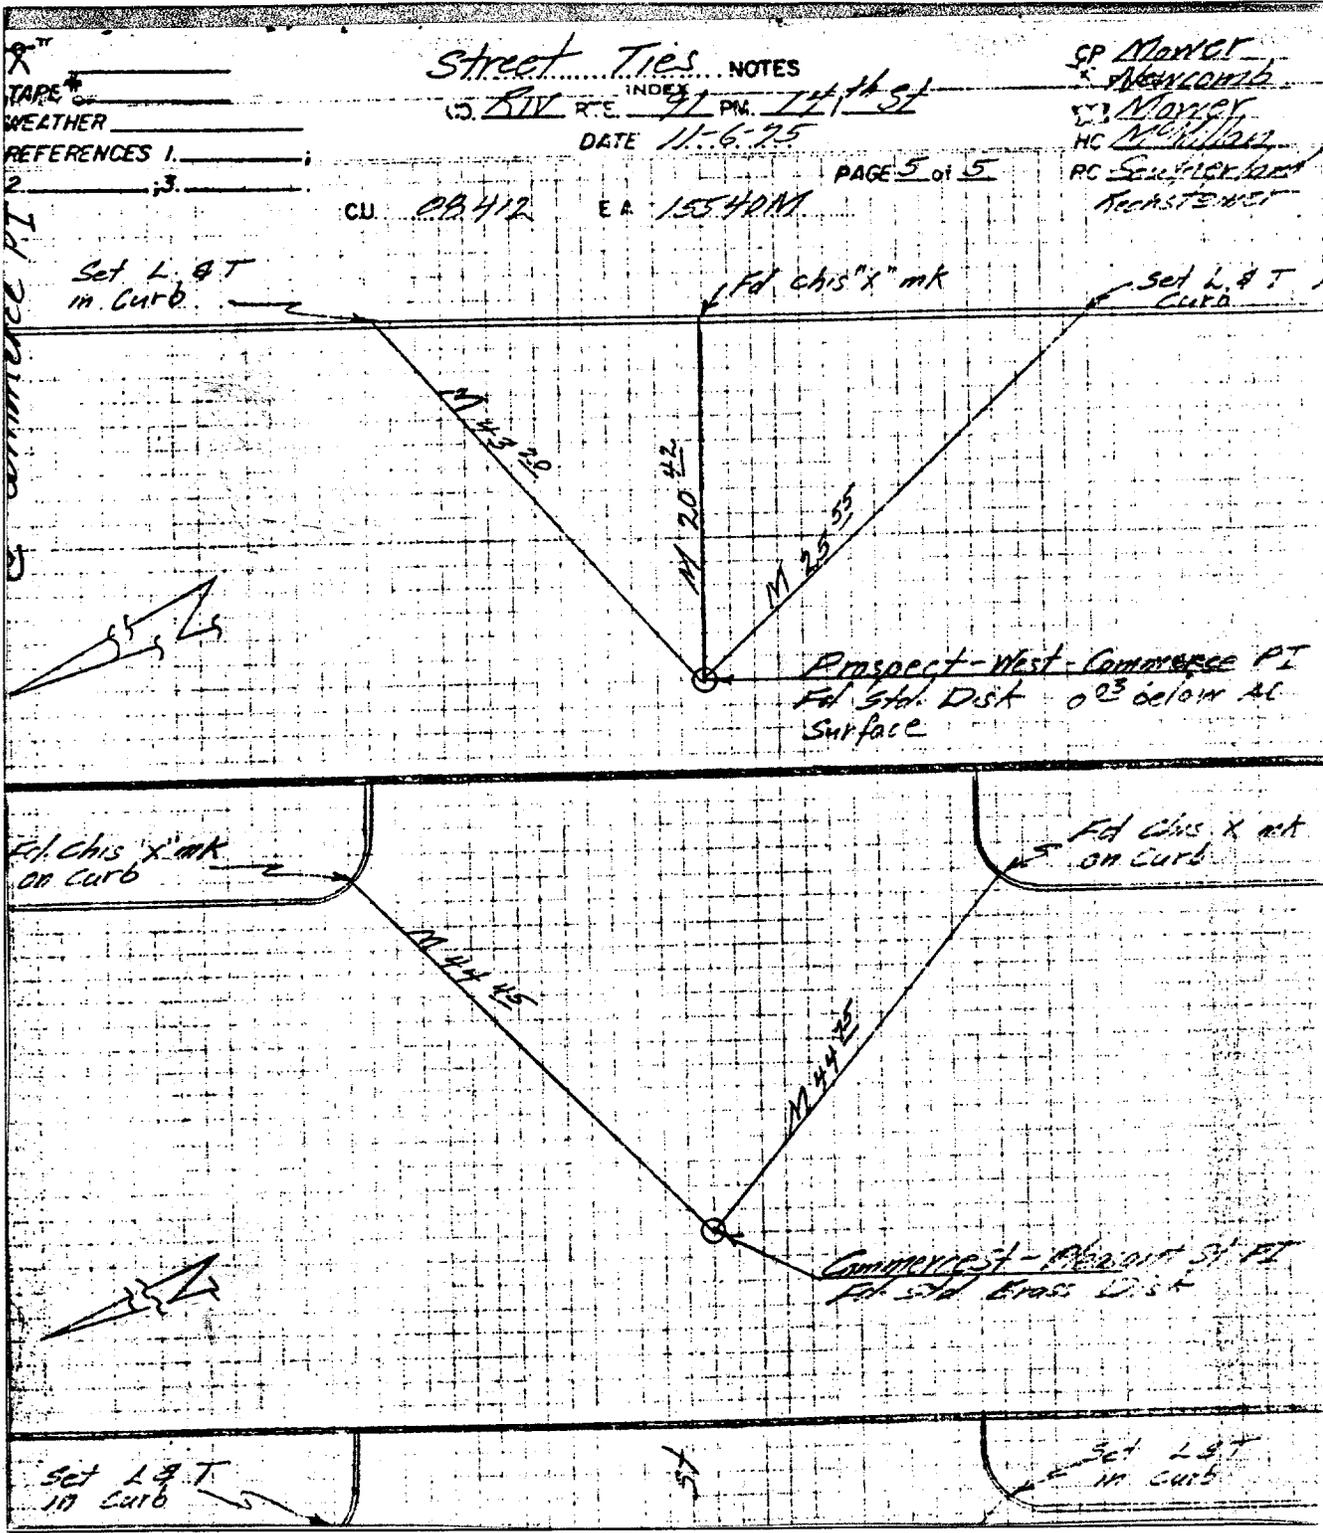

Street Ties NOTES
 INDEX 11th St
 R.E. 11 PM
 DATE 11-6-75
 PAGE 5 of 5

SP Market
 Newcomb
 HC Moyer
 HC McMillan
 RC Sawyer
 Kearsney

CU. 08412 EA. 1554011

- × FD. Ramset Nail on T/C
- FD. LD. & TK. on T/C
- FD. "C" Nail on T/C
- Set LD. & TK. on T/C

Scale: _____
 Date: _____
 Drawn by: _____
 W.O.: _____
 F.B.: _____

OFFICIAL TIE PLAT
CITY OF RIVERSIDE

These ties are for the purpose of perpetuating the found monumentation. No claim is made as to the relationship of the points or lines shown hereon to true boundary locations.

Sheet 1 of 1
 File No.: _____