

Street:


PALM AVE

6624 TIF

OFFICIAL USE ONLY

X-Street:

BEECHWOOD

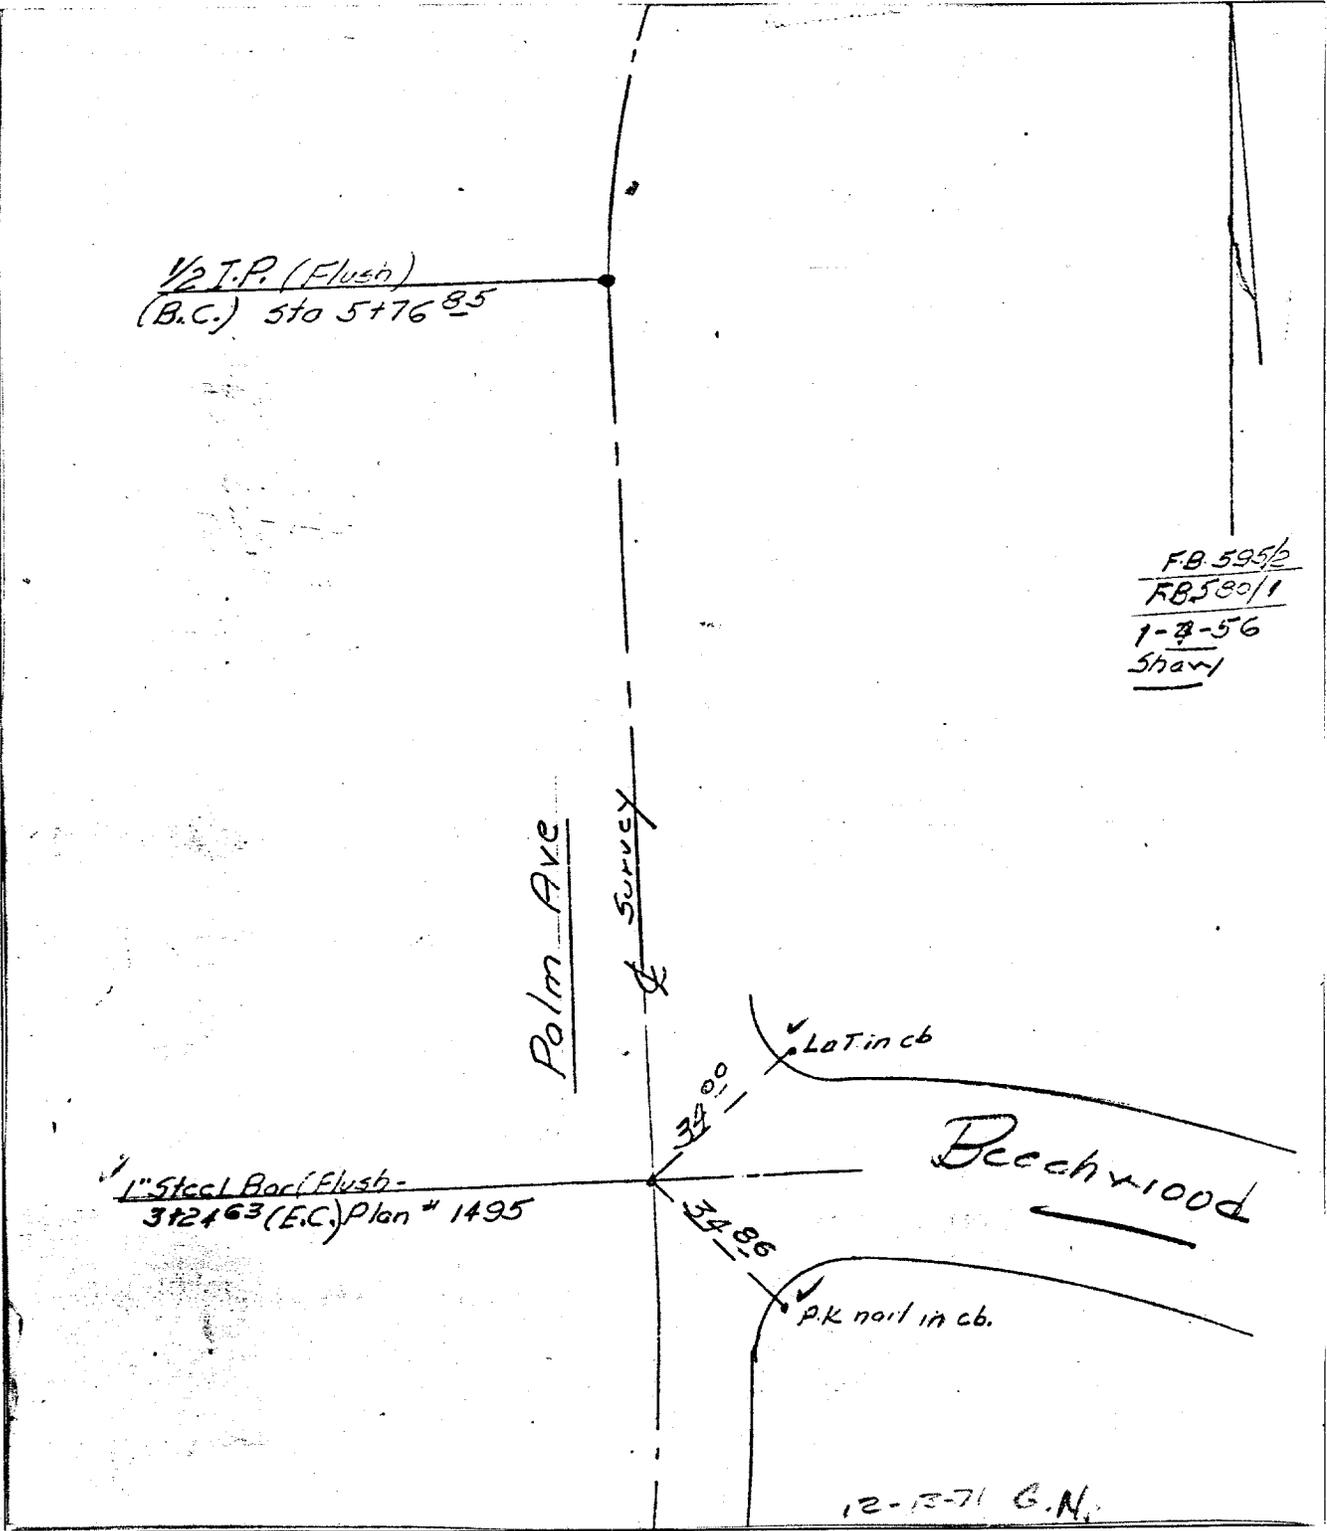

FB 595b
 FB 580/1
 1-8-56
 Shaw

1" Steel Bar (Flush)
 312463 (E.C.) Plan # 1495

12-13-71 G.N.

- ✕ FD. Ramset Nail on T/C
- FD. "C" Nail on T/C

- FD. LD. & TK. on T/C
- Set LD. & TK. on T/C

Scale:
 Date:
 Drawn by:
 W.O.:
 F.B.:

OFFICIAL TIE PLAT

CITY OF RIVERSIDE

These ties are for the purpose of perpetuating the found monumentation. No claim is made as to the relationship of the points or lines shown hereon to true boundary locations.

Sheet 1 of 1
 File No.: