


SWING TIES

HISTORICAL DATA

MB 53/24-25

NOTE:

- FD 3/4" IP W/LS 2427 FLUSH
- ▲ FD. NAIL + LS 2427 TAG ATOP CURB

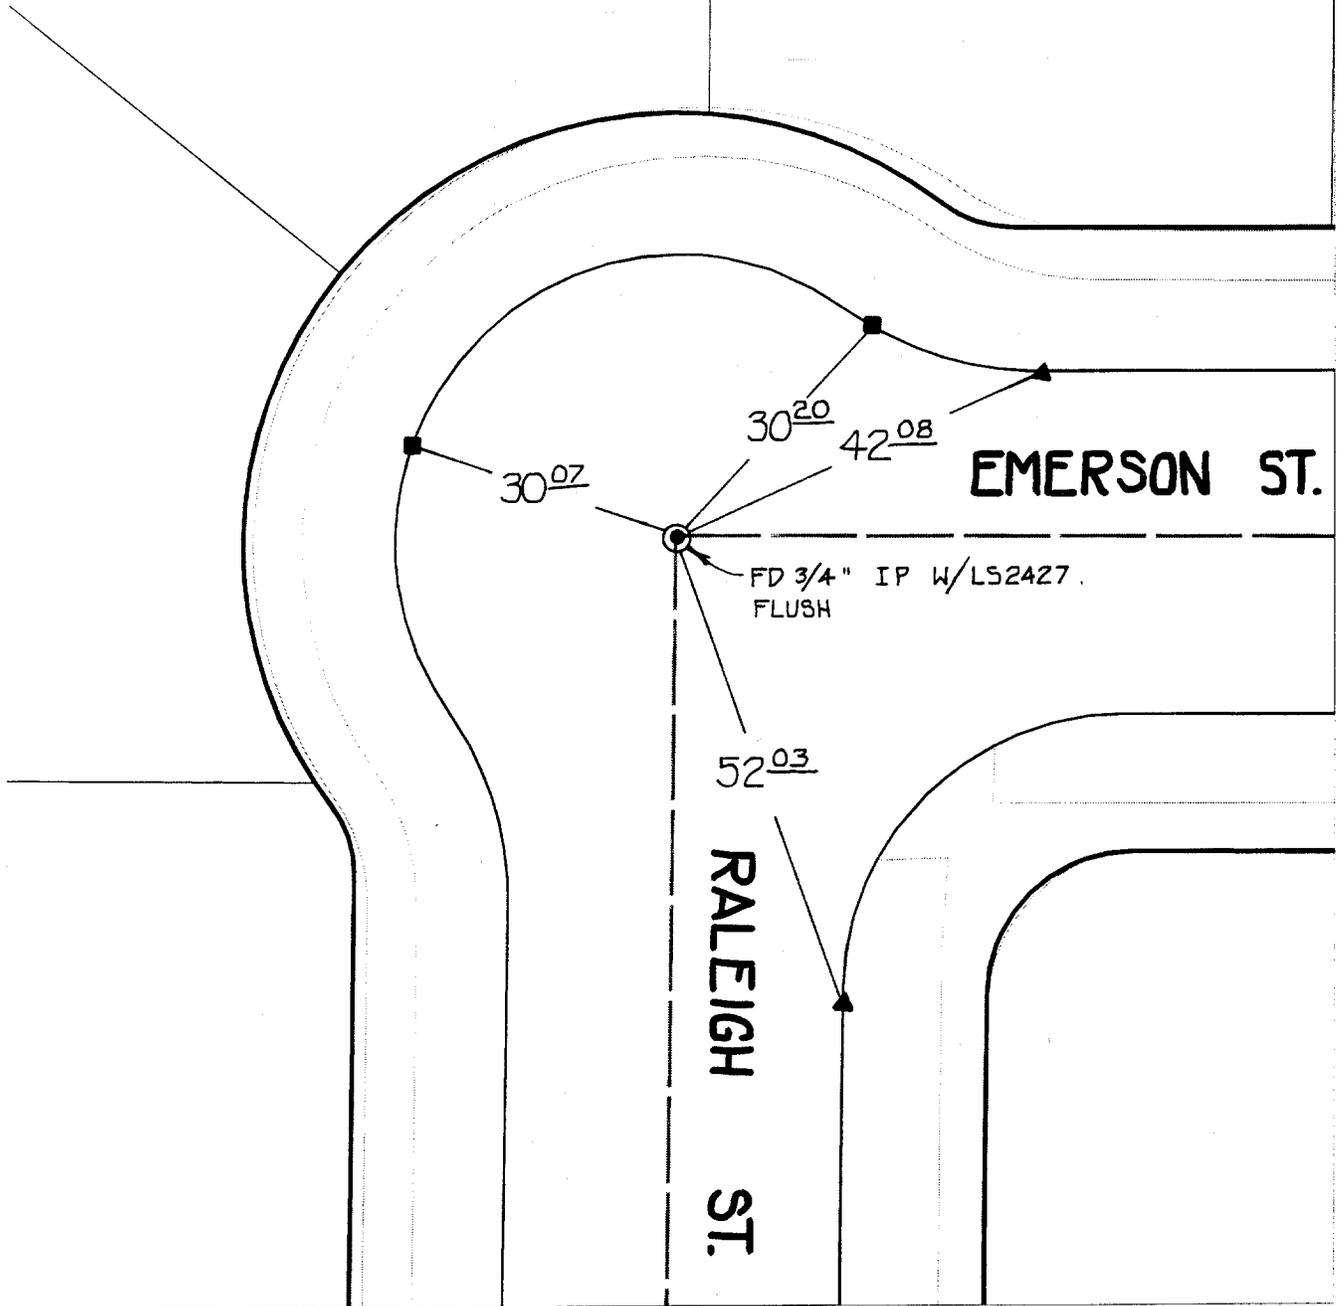

Street: 6753.TIF
 EMERSON ST.
 X-Street: OFFICIAL USE ONLY
 RALEIGH ST.

- × FD. Ramset Nail on T/C
- FD. "C" Nail on T/C

- FD. LD. & TK. on T/C
- Set LD. & TK. on T/C

Scale: 1" = 20'

Date: 11/29/99

Drawn by: SURVEY

W.O.:

F.B.:

OFFICIAL TIE PLAT CITY OF RIVERSIDE

These ties are for the purpose of perpetuating the found monumentation. No claim is made as to the relationship of the points or lines shown hereon to true boundary locations.



Sheet 1 of 1

File No.: