


6853.71E

Street: STONEWALL DRIVE X-Street: REDSTAR COURT  
OFFICIAL USE ONLY

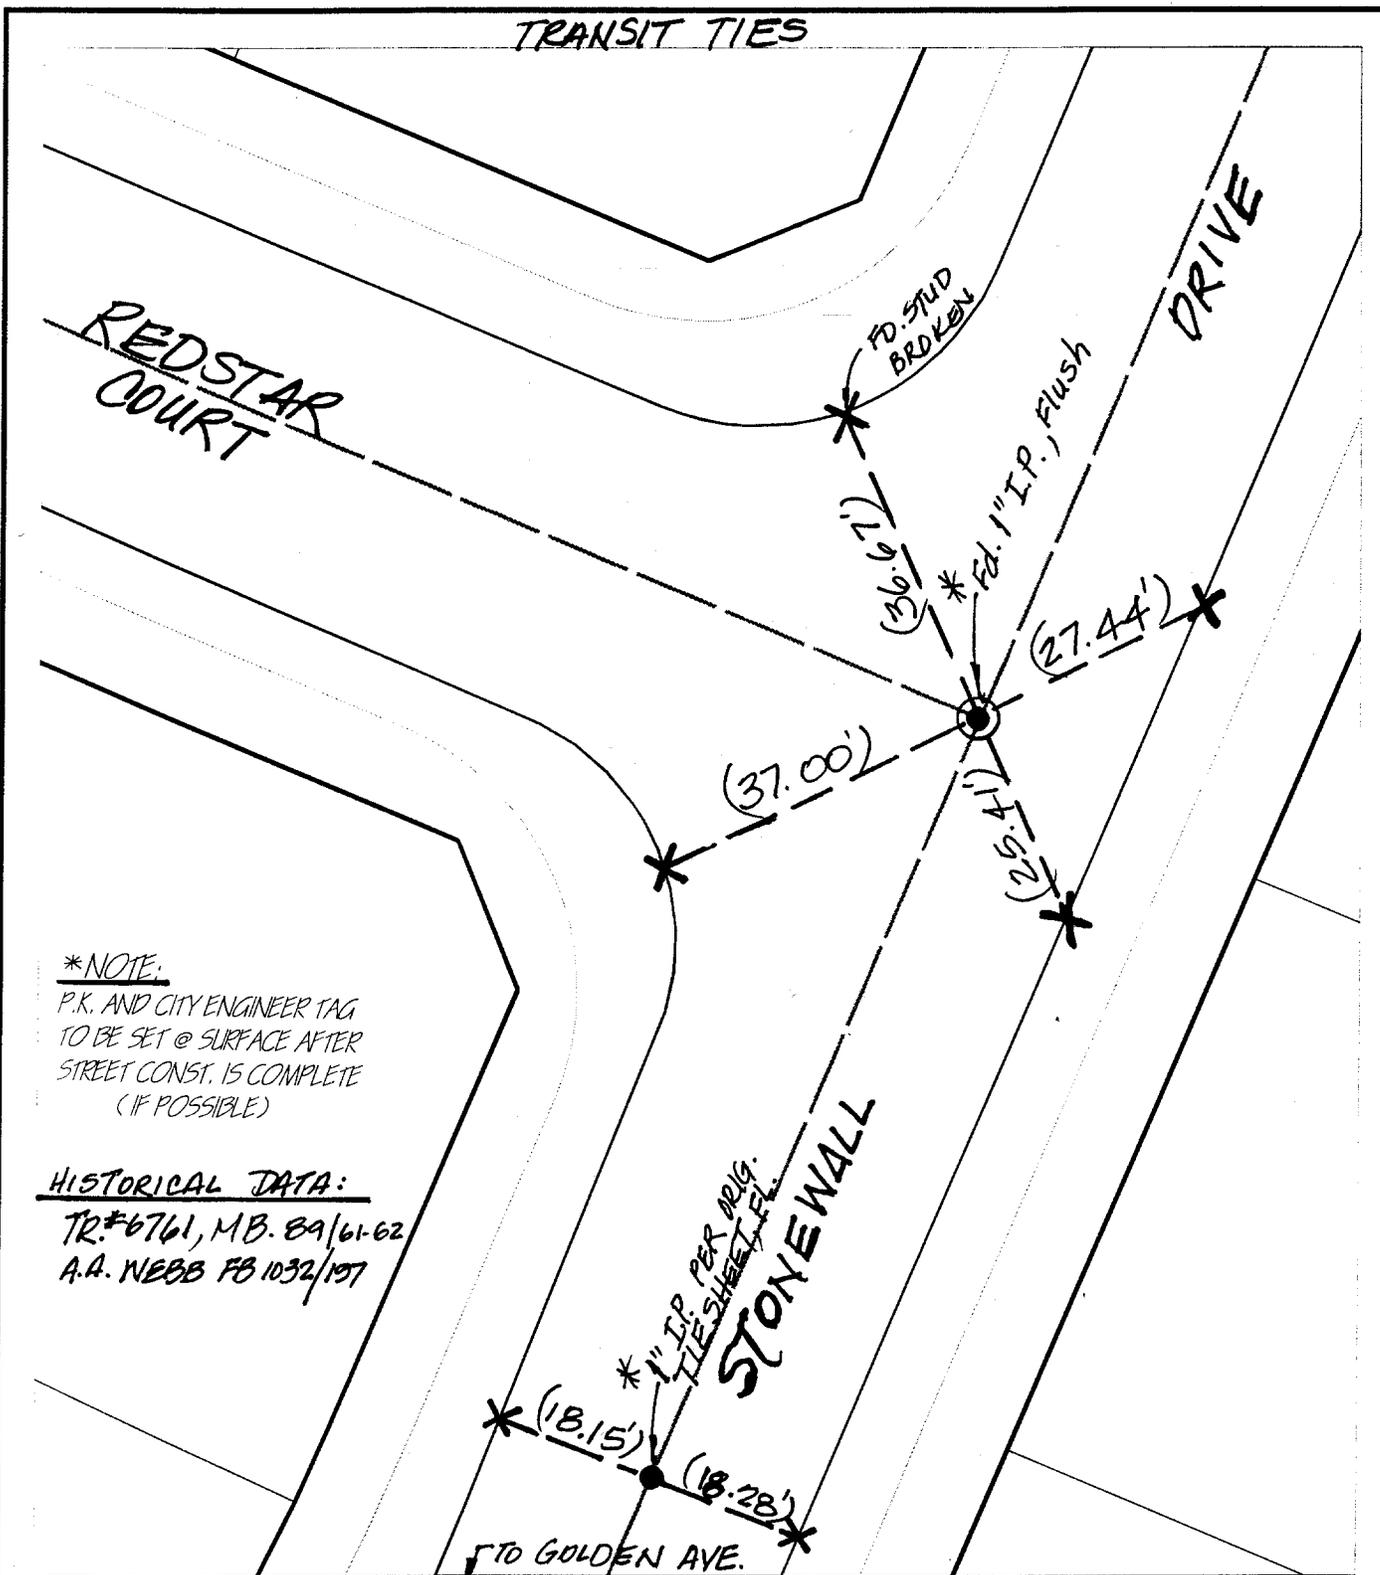

\*NOTE:  
 P.K. AND CITY ENGINEER TAG  
 TO BE SET @ SURFACE AFTER  
 STREET CONST. IS COMPLETE  
 (IF POSSIBLE)

HISTORICAL DATA:  
 TR.#6761, MB. 89/61-62  
 A.A. NEBB FB 1032/107

- ✕ FD. Ramset Nail on T/C
- FD. LD. & TK. on T/C
- FD. "C" Nail on T/C
- Set LD. & TK. on T/C

Scale: 1" = 20'  
 Date: 12/22/99  
 Drawn by: K.G.E.  
 W.O.:  
 F.B.:

## OFFICIAL TIE PLAT

### CITY OF RIVERSIDE

*These ties are for the purpose of perpetuating the found monumentation. No claim is made as to the relationship of the points or lines shown hereon to true boundary locations.*



Sheet 1 of 1  
 File No.: