


6864 TIF

Street: REGULUS DRIVE

OFFICIAL USE ONLY

X-Street: RANCHGROVE & RYCROFT DR.

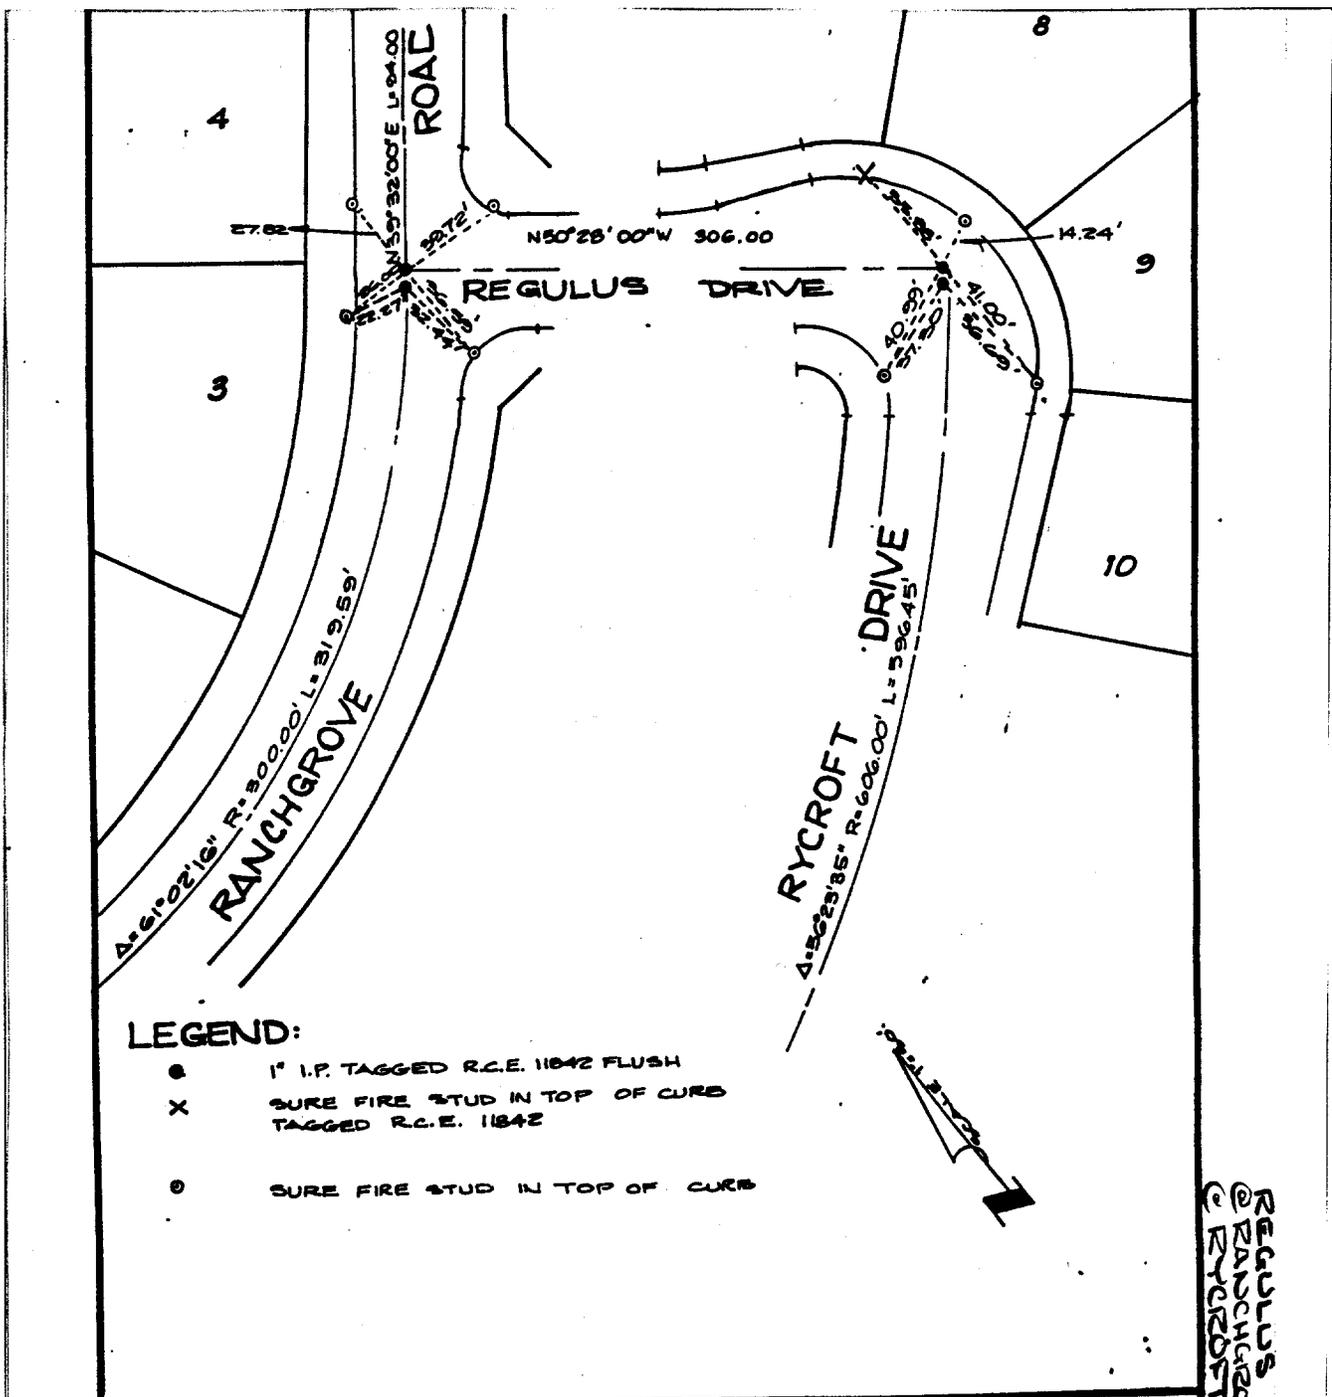

LEGEND:

- 1" I.P. TAGGED R.C.E. 11842 FLUSH
- X SURE FIRE STUD IN TOP OF CURB TAGGED R.C.E. 11842
- SURE FIRE STUD IN TOP OF CURB

REGULUS DRIVE
RANCHGROVE
RYCROFT DR

SCALE 1"=50'
 DATE MAR. 22, 1989
 DR. BY D.R.Z.
 W.O. 64-179

TRACT NO 20288
 MS 150/26-27
 FILE 84-179
ALBERT A. WEBB ASSOCIATES
 CIVIL ENGINEERS

SHEET 2
 OF 2 SHEETS
 FILE NO 84-179

- ✕ FD. Ramset Nail on T/C
- FD. LD. & TK. on T/C
- FD. "C" Nail on T/C
- Set LD. & TK. on T/C

OFFICIAL TIE PLAT
CITY OF RIVERSIDE

These ties are for the purpose of perpetuating the found monumentation. No claim is made as to the relationship of the points or lines shown hereon to true boundary locations.

Scale:
 Date:
 Drawn by:
 W.O.: 64-179
 F.B.: 1041

Sheet **2** of **2**
 File No.: