


6891. TIF

Street: RHINELANDER DRIVE X-Street: LANDMARK COURT

OFFICIAL USE ONLY

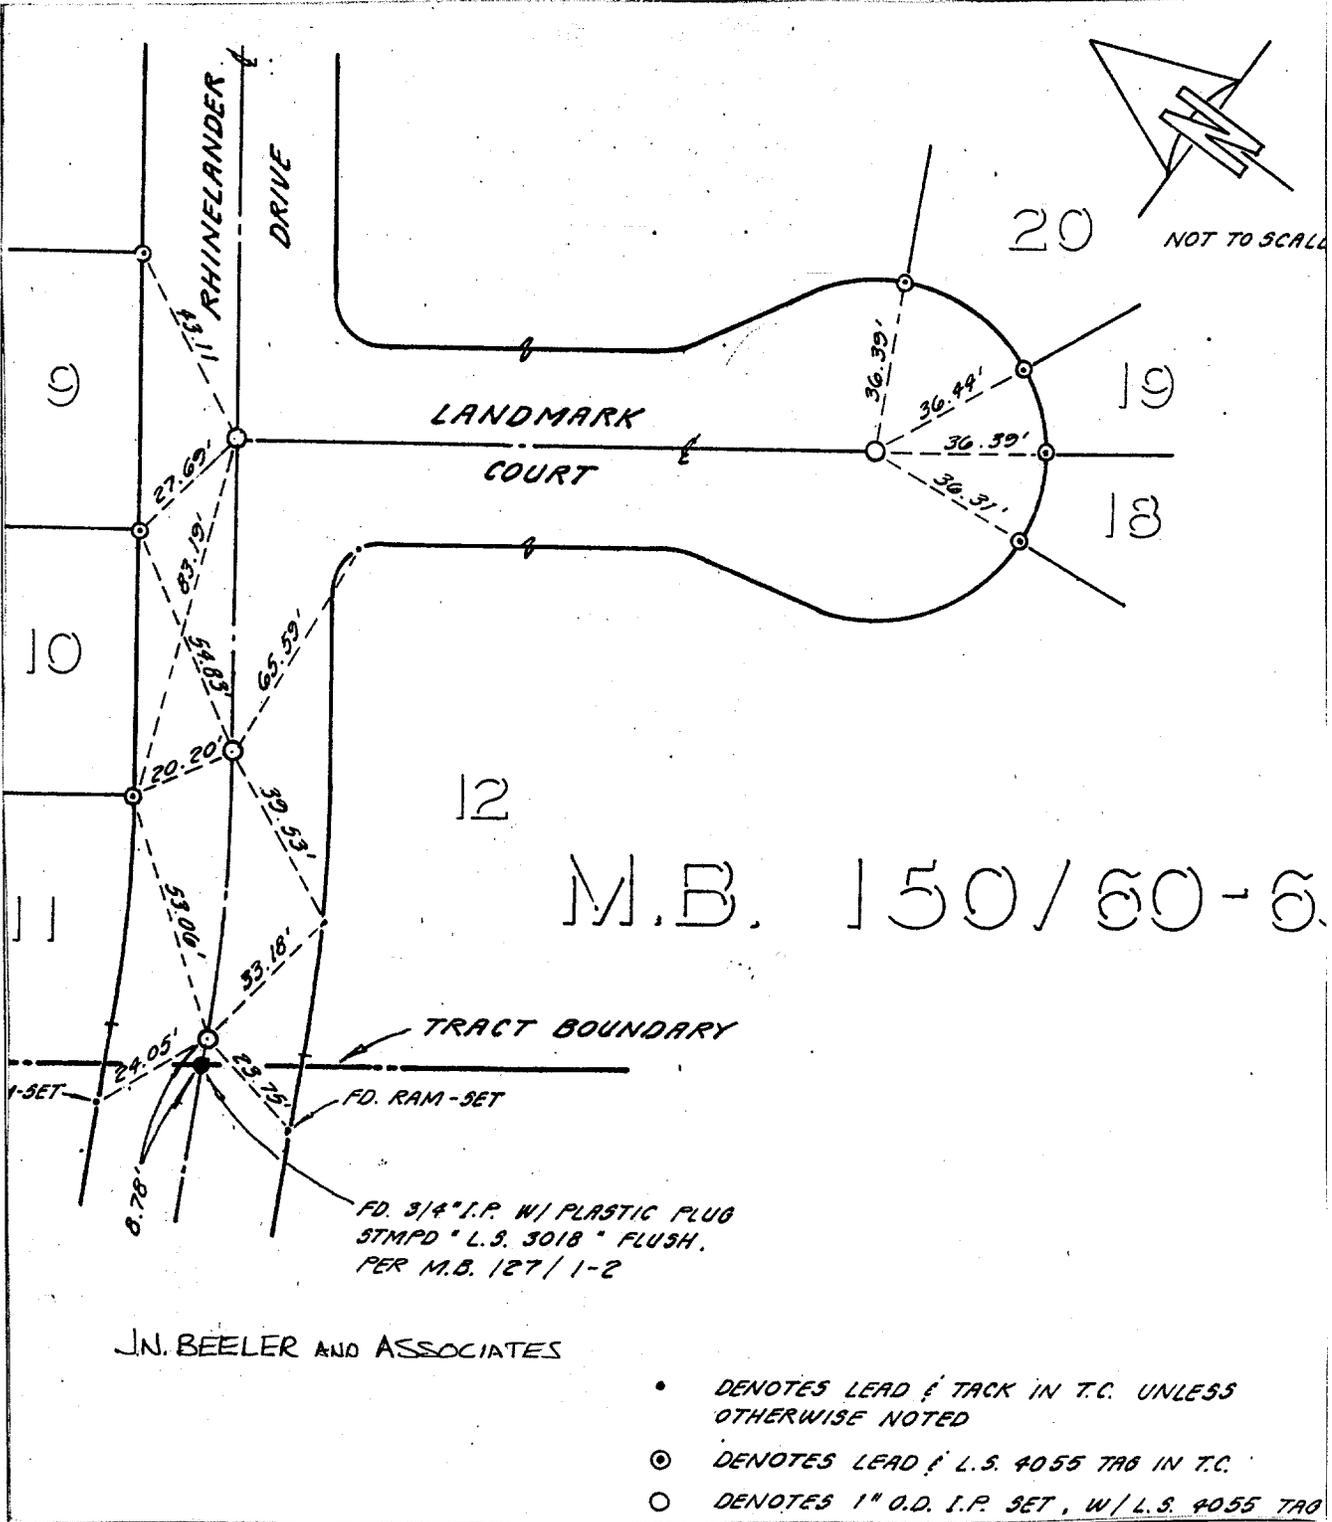

J.N. BEELER AND ASSOCIATES

- DENOTES LEAD & TACK IN T.C. UNLESS OTHERWISE NOTED
- ⊙ DENOTES LEAD & L.S. 4055 TAG IN T.C.
- DENOTES 1" O.D. I.P. SET, W/L.S. 4055 TAG

- ✗ FD. Ramset Nail on T/C
- FD. LD. & TK. on T/C
- FD. "C" Nail on T/C
- Set LD. & TK. on T/C

Scale:  
 Date: 2-22-88  
 Drawn by: ERB  
 W.O.:  
 F.B.:

**OFFICIAL TIE PLAT**  
**CITY OF RIVERSIDE**

*These ties are for the purpose of perpetuating the found monumentation. No claim is made as to the relationship of the points or lines shown hereon to true boundary locations.*

TRACT 2031

Sheet 1 of 1  
 File No.: