


702.TIP

SAME AS 201.TIF

BLACKHAWK
CIRCLE

- ① 37.59' TR. BDRY
40.19' RAD. PT.
- ② 50.42' TR. BDRY
40.18' RAD. PT.
- ③ 54.42' TR. BDRY
40.20' RAD. PT.
- ④ 50.47' TR. BDRY
40.24' RAD. PT.
- ⑤ 37.70' TR. BDRY
40.30' RAD. PT.

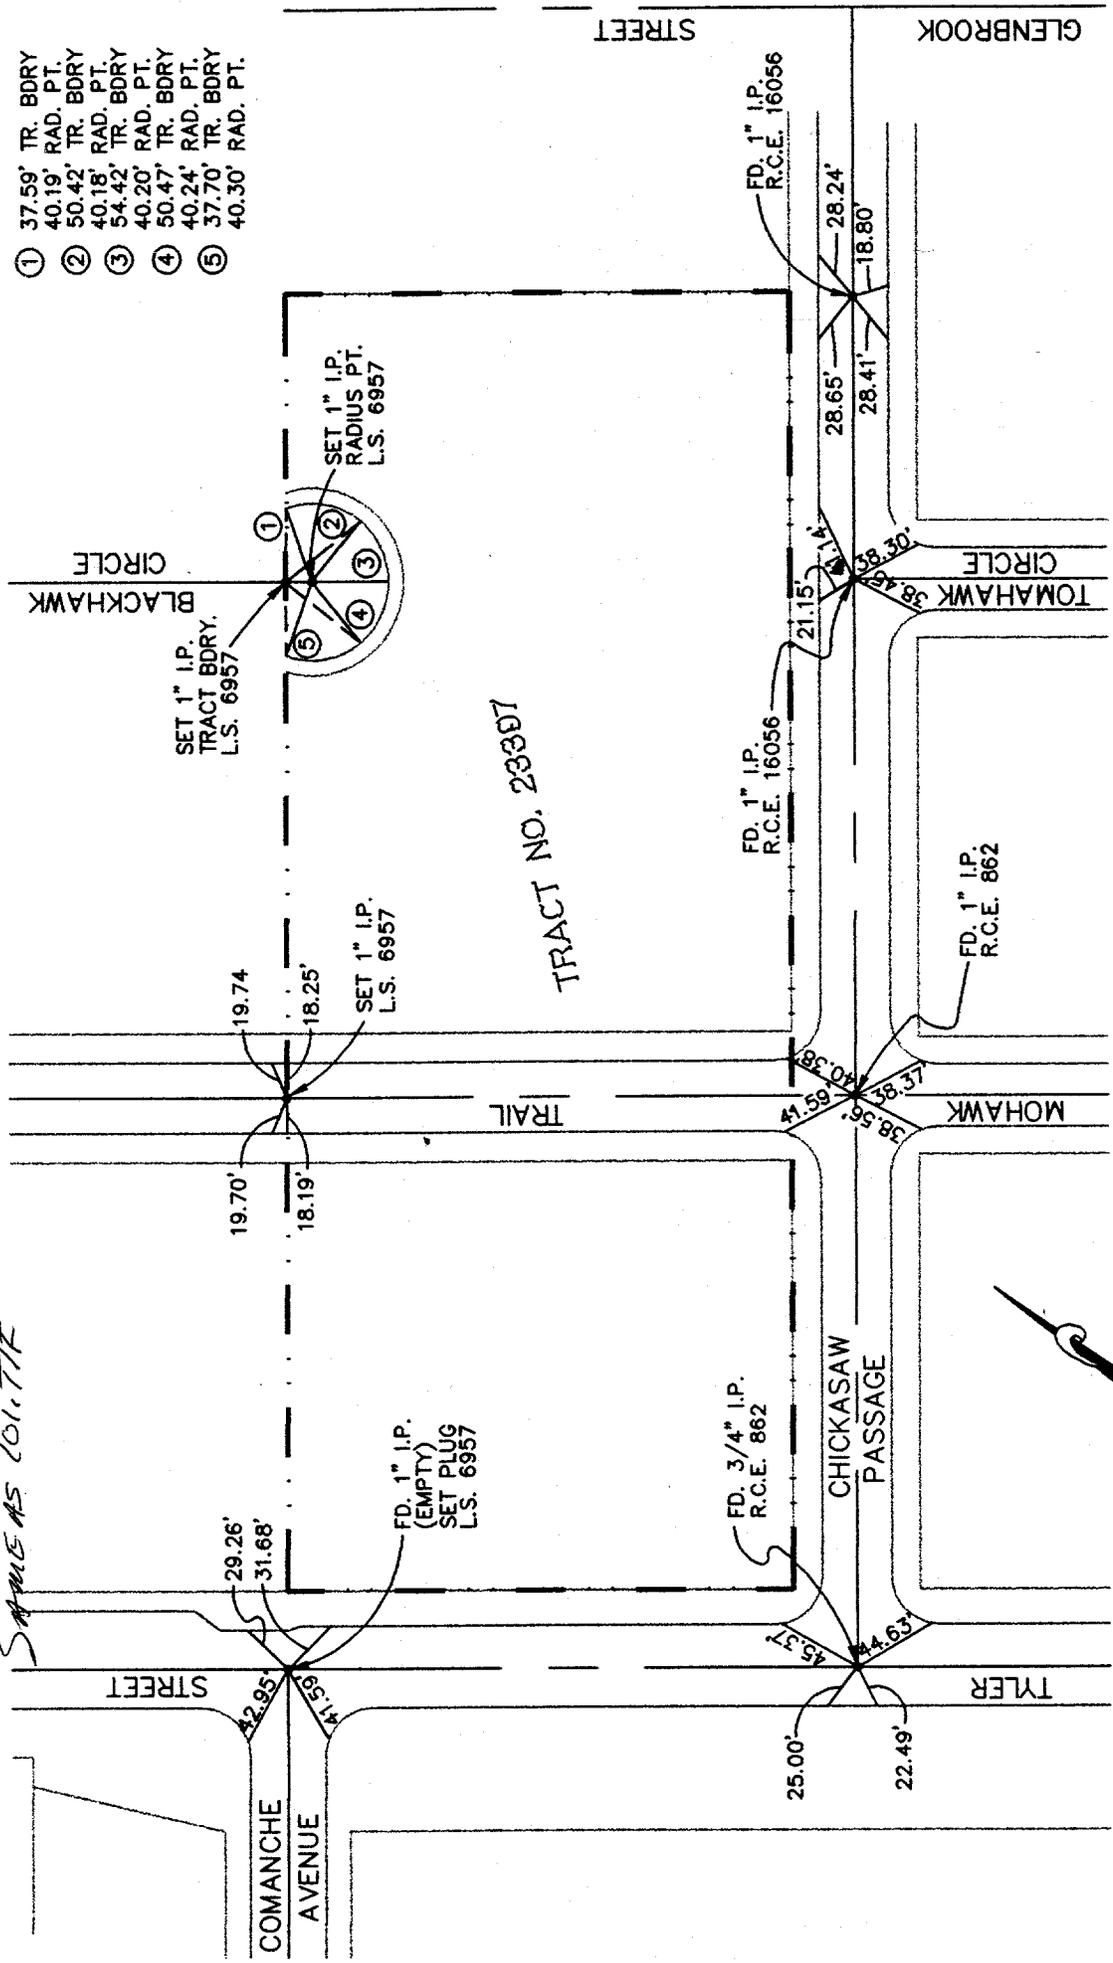


TRACT NO. 23397

CROUSE/BEERS & ASSOCIATES, INC.
 Civil Engineering x Surveying x Planning
 1700 HAMNER AVENUE, SUITE 104
 NORCO, CA 91760 (909) 736-2040 FAX (909) 736-5292

NOTE:
 ALL TIE POINTS ARE RAMSET NAILS IN T.C.

TRACT NO. 23397 - C.L. TIES

SCALE: 1" = 100'

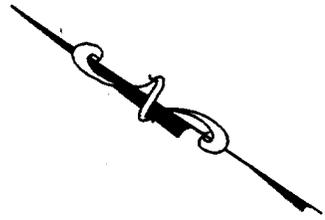

702.TIP