

7132.TIF

STREET: MISSION INN AVE

OFFICIAL USE ONLY

X-STREET: ORANGE STREET

HISTORICAL DATA


FB 625/60

FB 707/1

LL 45/12

CRFB 940/34

● = FOUND LEAD & TACK

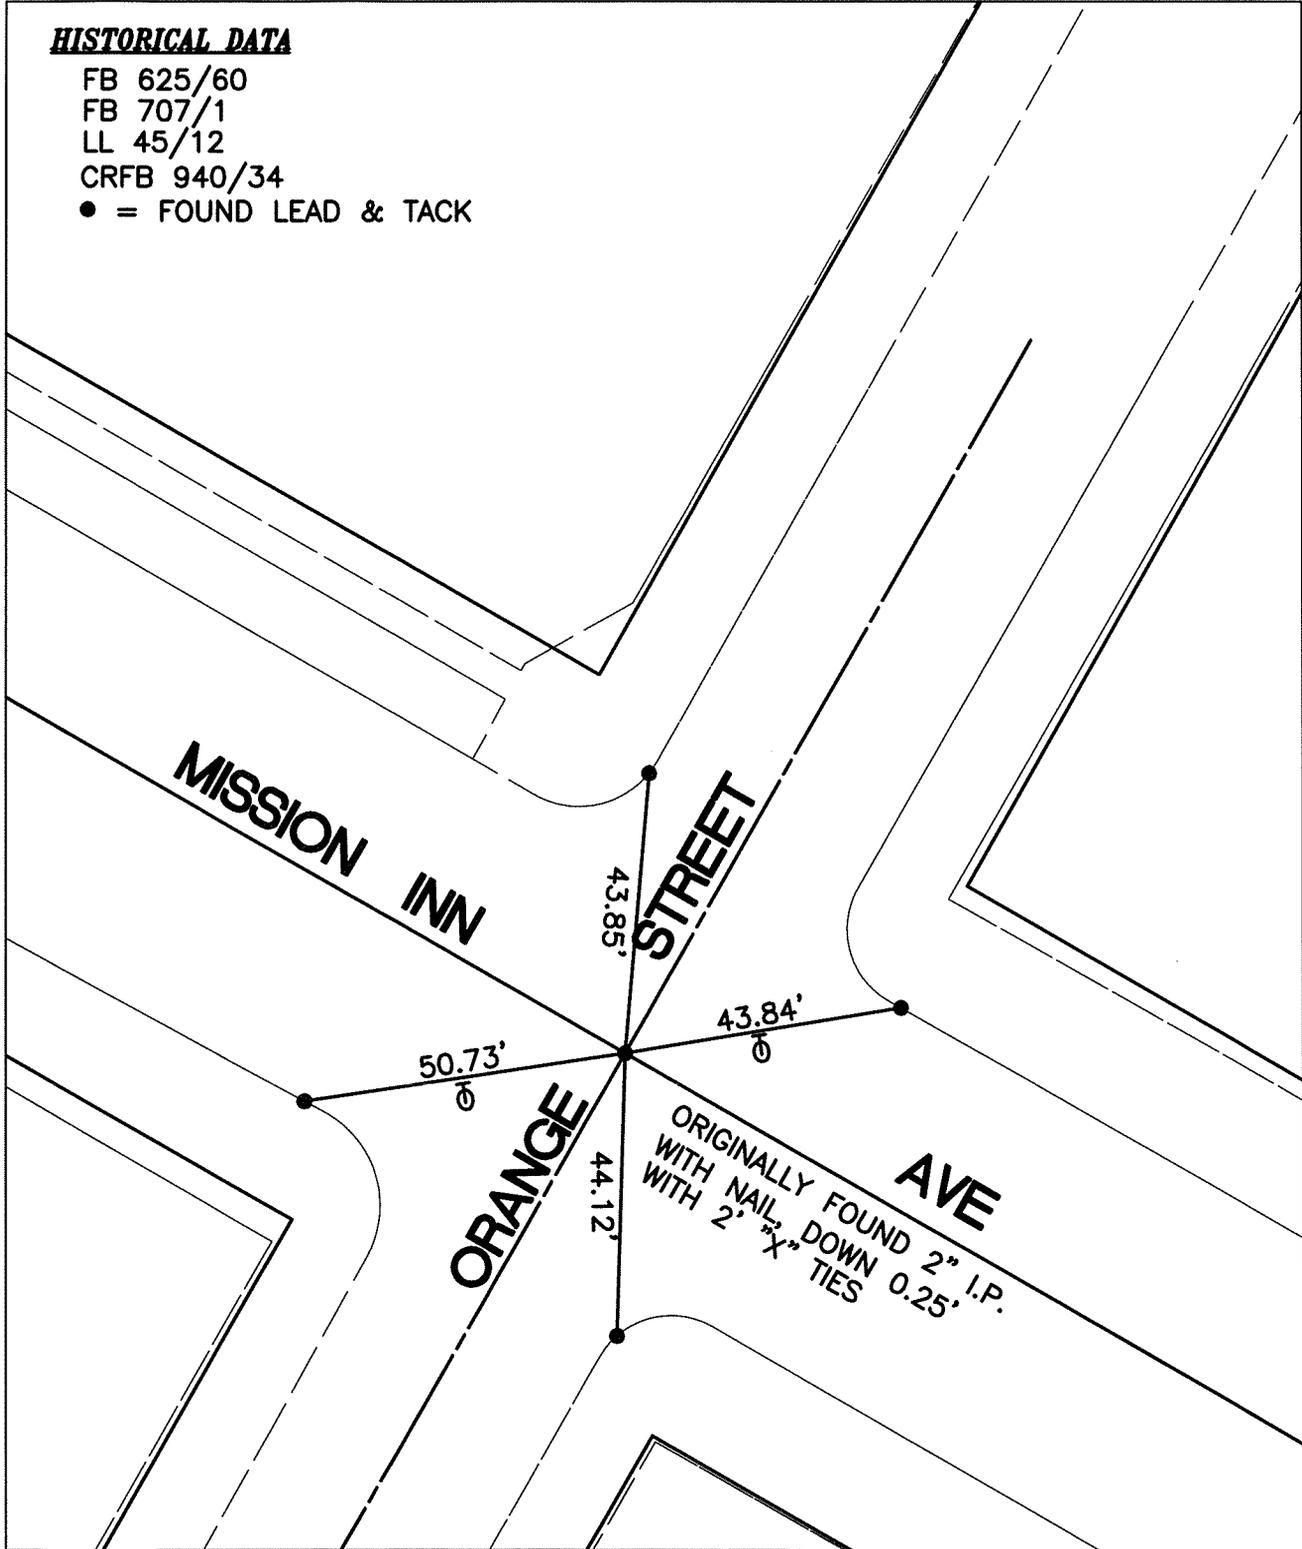

SCALE: 1"=30'

DATE: 09.17.2010


DRAWN BY: BDURENTE

F.B.:SEE HISTORICAL DATA

SEC:23 T.2 S.,R.5 W

OFFICIAL TIE PLAT
CITY OF RIVERSIDE

THESE TIES ARE FOR THE PURPOSE OF PERPETUATING THE FOUND MONUMENTATION. NO CLAIM IS MADE AS THE RELATIONSHIP OF THE POINTS OR LINES SHOWN HEREON TO TRUE BOUNDARY LOCATIONS

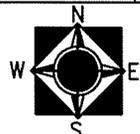

SHEET 1 OF 1