


Street: 7149 TIE SAN RAFAEL WY X-Street: MAGNOLIA AVE.  
 OFFICIAL USE ONLY

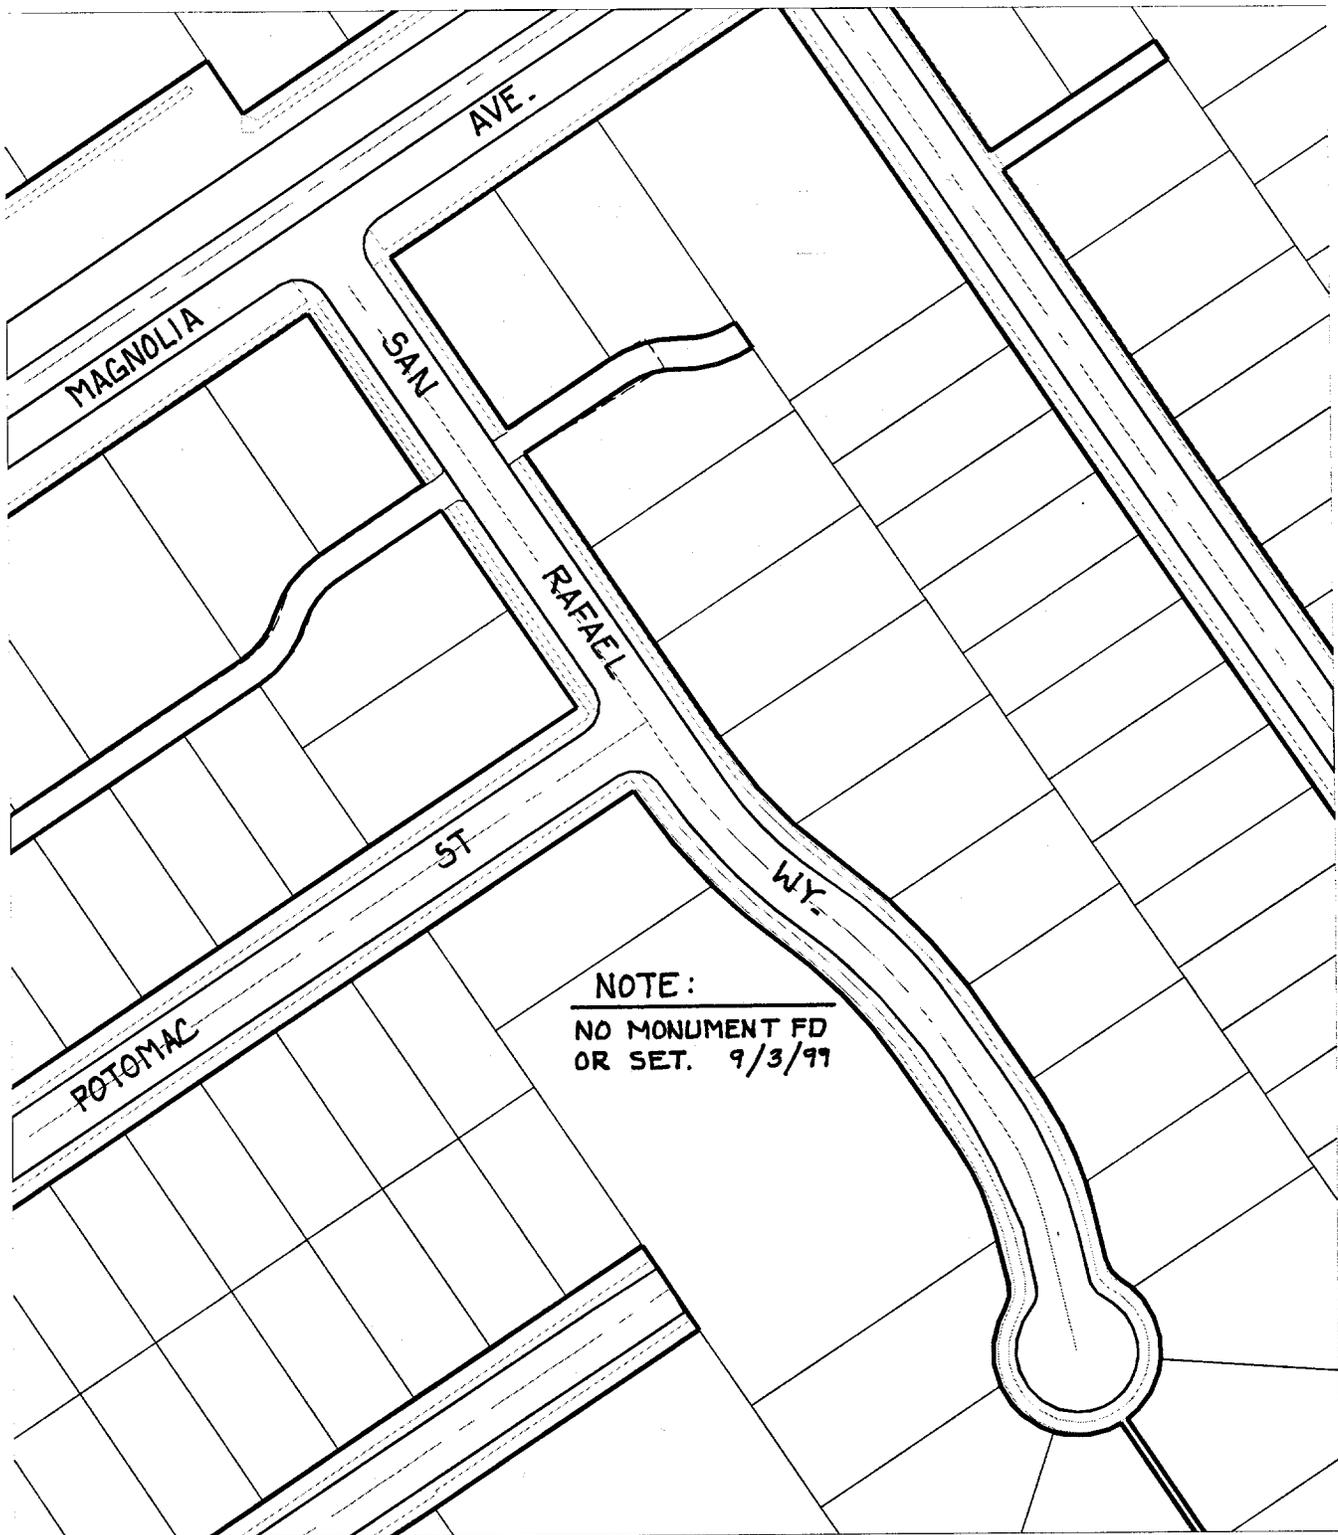

NOTE:  
 NO MONUMENT FD  
 OR SET. 9/3/99

- ✕ FD. Ramset Nail on T/C
- FD. LD. & TK. on T/C
- FD. "C" Nail on T/C
- Set LD. & TK. on T/C

Scale: 1" = 125'

Date: 10/21/99

Drawn by: L. Harris

W.O.:

F.B.:

## OFFICIAL TIE PLAT

### CITY OF RIVERSIDE

*These ties are for the purpose of perpetuating the found monumentation. No claim is made as to the relationship of the points or lines shown hereon to true boundary locations.*



Sheet 1 of 1

File No.: