


EX-1517

Street: RUSTIN AVE  
715.71E

X-Street: BLAINE  
OFFICIAL USE ONLY

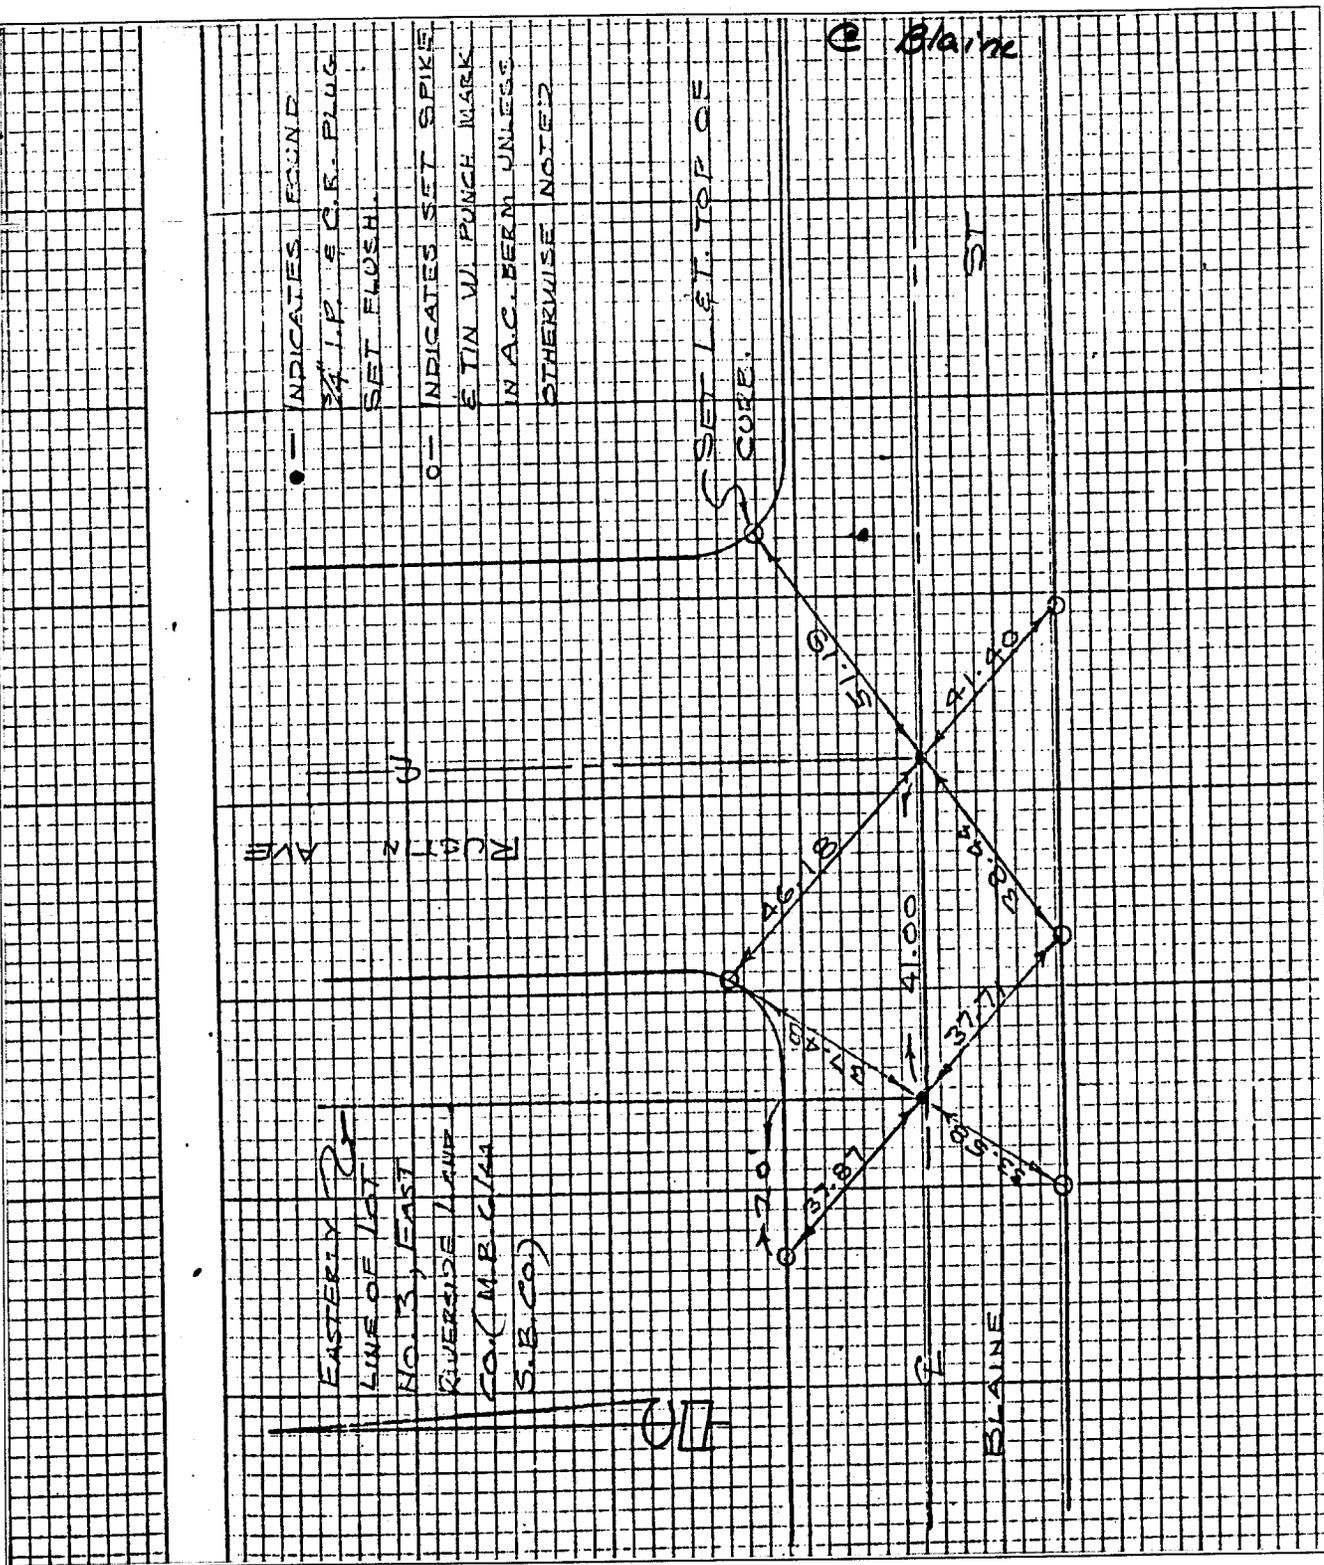

● - INDICATES FOUND  
24" I.P. & C.R. PLUG  
SET FLOSH.

○ - INDICATES SET SPIKE  
& TIN W/ PUNCH MARK  
IN A.C. BEAD UNLESS  
OTHERWISE NOTED

- × FD. Ramset Nail on T/C
- FD. LD. & TK. on T/C
- FD. "C" Nail on T/C
- Set LD. & TK. on T/C

Scale:  
Date:  
Drawn by:  
W.O.:  
F.B.:

## OFFICIAL TIE PLAT

### CITY OF RIVERSIDE

*These ties are for the purpose of perpetuating the found monumentation. No claim is made as to the relationship of the points or lines shown hereon to true boundary locations.*

Sheet 1 of 1  
File No.: