

719.712


Street: BLEEKER CT
719.712

OFFICIAL USE ONLY

X-Street: BOLIVAR ST

719.712

@ Bolivar

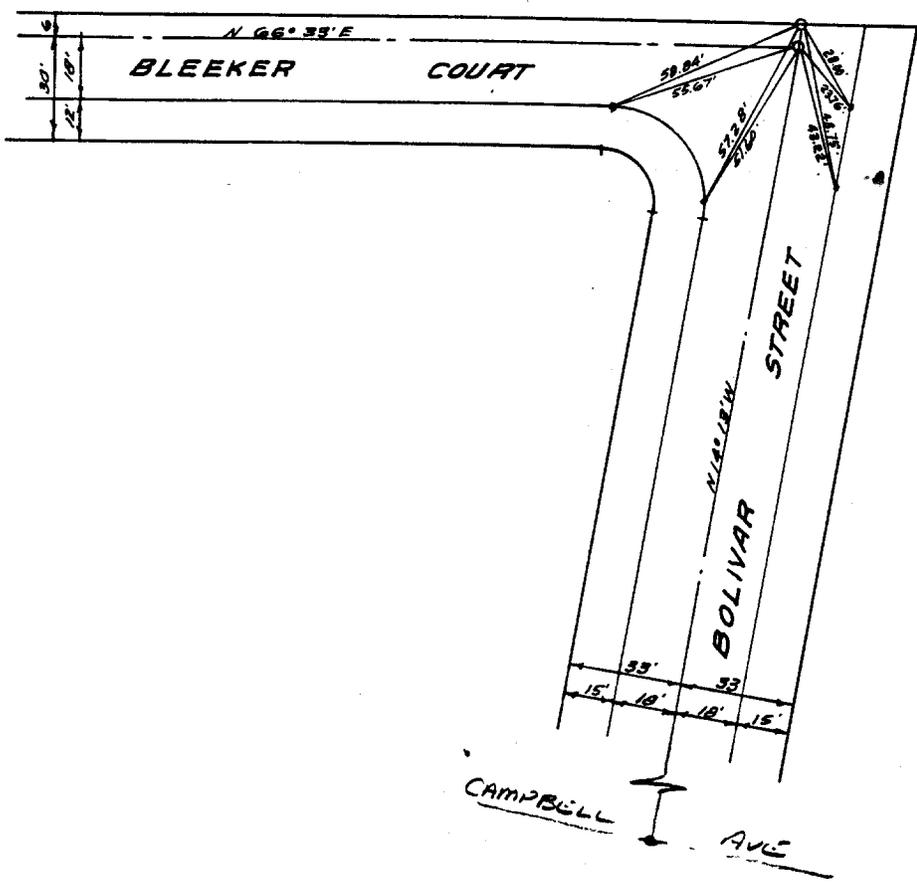

SCALE 1"=50'

Ties are to studs set into top of curb.
Set 3/4" I.P. Tagged R.E. 9876 at all points shown thus O.

FIELD CHECKED
1968

ALBERT A. WEBB ASSOCIATE.
F.B.
H.O. 64-184
Sheet 3 of 4

- ✕ FD. Ramset Nail on T/C
- FD. LD. & TK. on T/C
- FD. "C" Nail on T/C
- Set LD. & TK. on T/C

Scale:
Date:
Drawn by:
N.O.:
F.B.:

OFFICIAL TIE PLAT
CITY OF RIVERSIDE

These ties are for the purpose of perpetuating the found monumentation. No claim is made as to the relationship of the points or lines shown hereon to true boundary locations.

Sheet 3 of 4
File No.: