


Street: **7217.71E** DWIGHT AVE.  
 X-Street: SEVENTH ST.  
 OFFICIAL USE ONLY

**NOTE:**  
 ● FD N+T FITS 2 TIES  
 SET PK & CITY TAG  
 PER. CRFB 977/45  
 ♀ TRANSIT TIE DISTANCE


**HISTORICAL DATA**  
 CRFB 977/45  
 CRFB 940/29

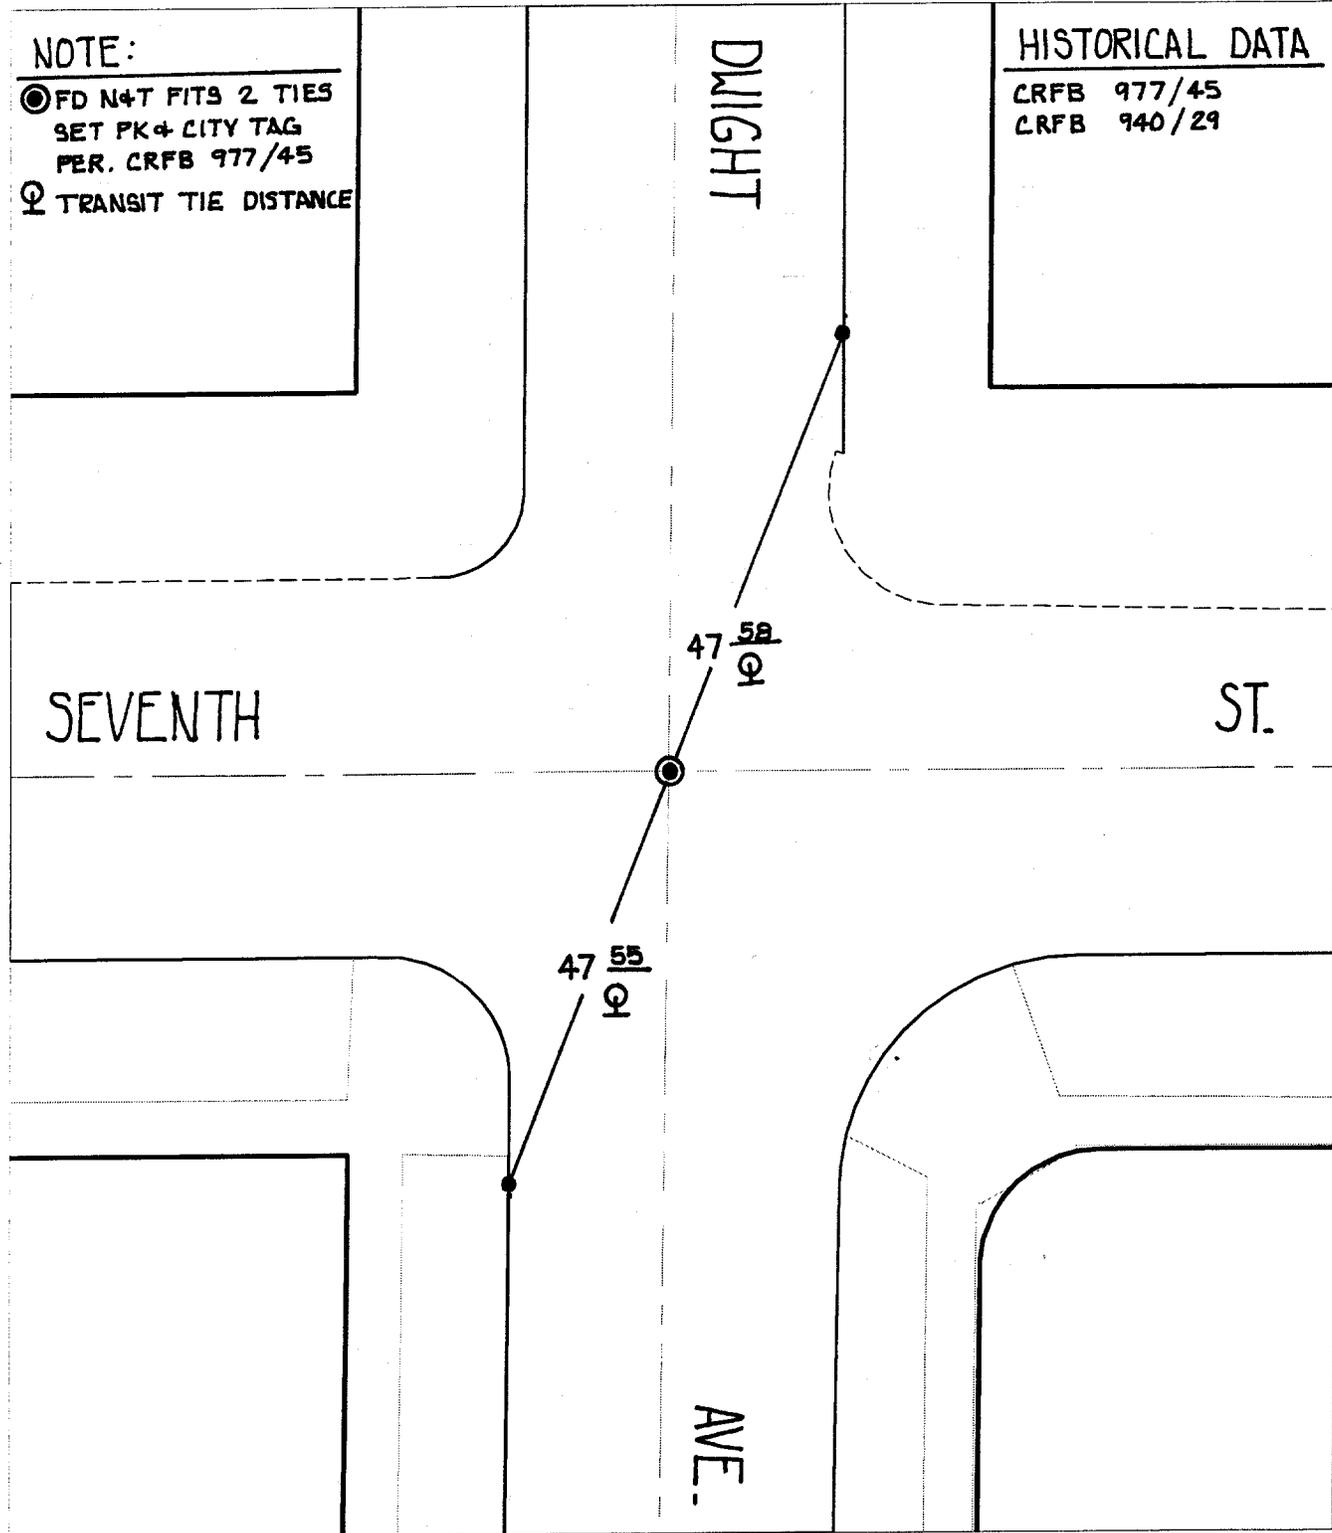

- ✕ FD. Ramset Nail on T/C
- FD. LD. & TK. on T/C
- FD. "C" Nail on T/C
- Set LD. & TK. on T/C

Scale: 1" = 20'  
 Date: 7/29/99  
 Drawn by: survey  
 W.O.:  
 F.B.:

**OFFICIAL TIE PLAT**  
 CITY OF RIVERSIDE

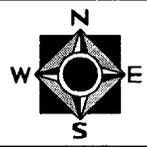

*These ties are for the purpose of perpetuating the found monumentation. No claim is made as to the relationship of the points or lines shown hereon to true boundary locations.*

Sheet 1 of 1  
 File No.: