


Street: SILVERCREST LN.
7326 TIF

X-Street: NORTH STAR DR.
OFFICIAL USE ONLY

ORANGE TERRACE PKWY.
NORTHSTAR DR.

TRACT - 20393-3
SURVEY OF TRACT 20393-3 & TIES NORTHSTAR DR.
FOR VAN BOSE
W.O. No. 12640 Date 10-3-90
REF. FB 12032/89 AM.
SURVEY PARTY: JAMES L. NELSON, XILLA
0 - SET 1/2" IRON PIPE PLASTIC TIES FLUSH
1 - SET BRASS NAIL ON TOP PRESERVE
2 - SET NAIL ALSO TAGS ON TOP OF CURB ON
BE PROS

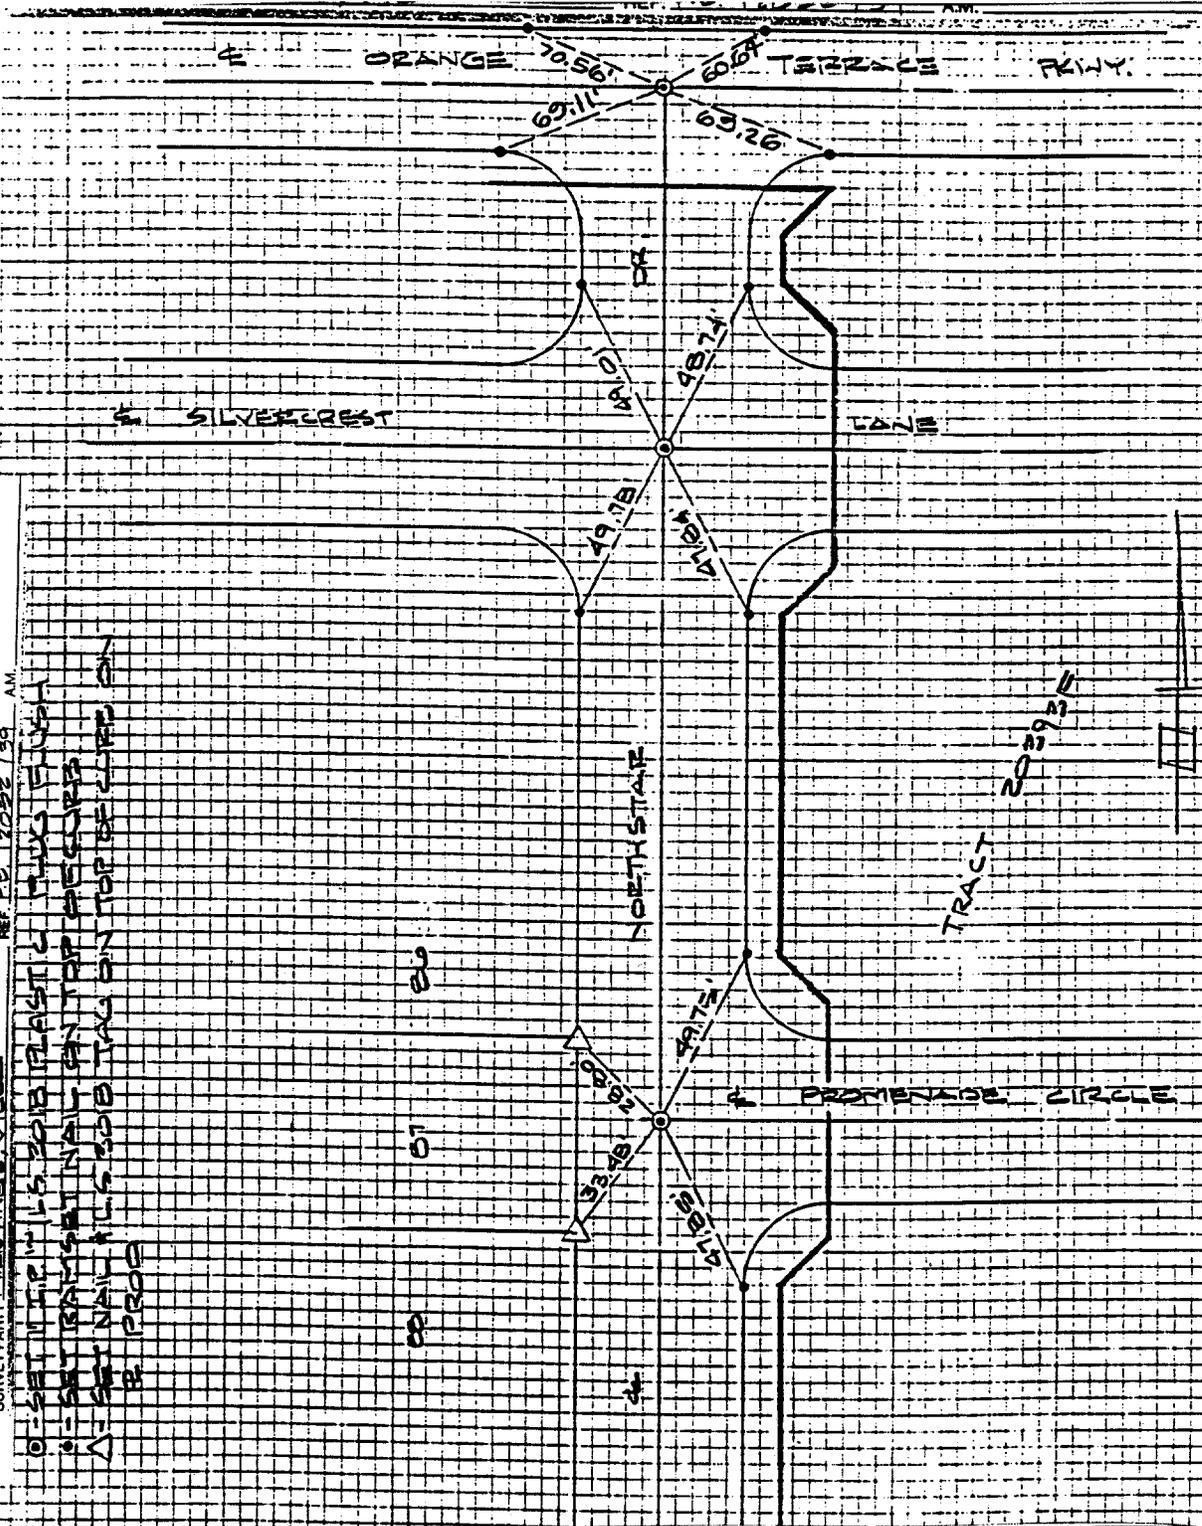

- ✕ FD. Ramset Nail on T/C
- FD. "C" Nail on T/C
- FD. LD. & TK. on T/C
- Set LD. & TK. on T/C

Scale:
Date: 10-3-90
Drawn by:
W.O.:
F.B.: 12640/84

OFFICIAL TIE PLAT
CITY OF RIVERSIDE

These ties are for the purpose of perpetuating the found monumentation. No claim is made as to the relationship of the points or lines shown hereon to true boundary locations.

TRACT 20393-3
Sheet 3 of 4
File No.: