


Street: SILVERCREST LN.
7328 TIF

X-Street: ORANGE TERRACE PKWY
 OFFICIAL USE ONLY

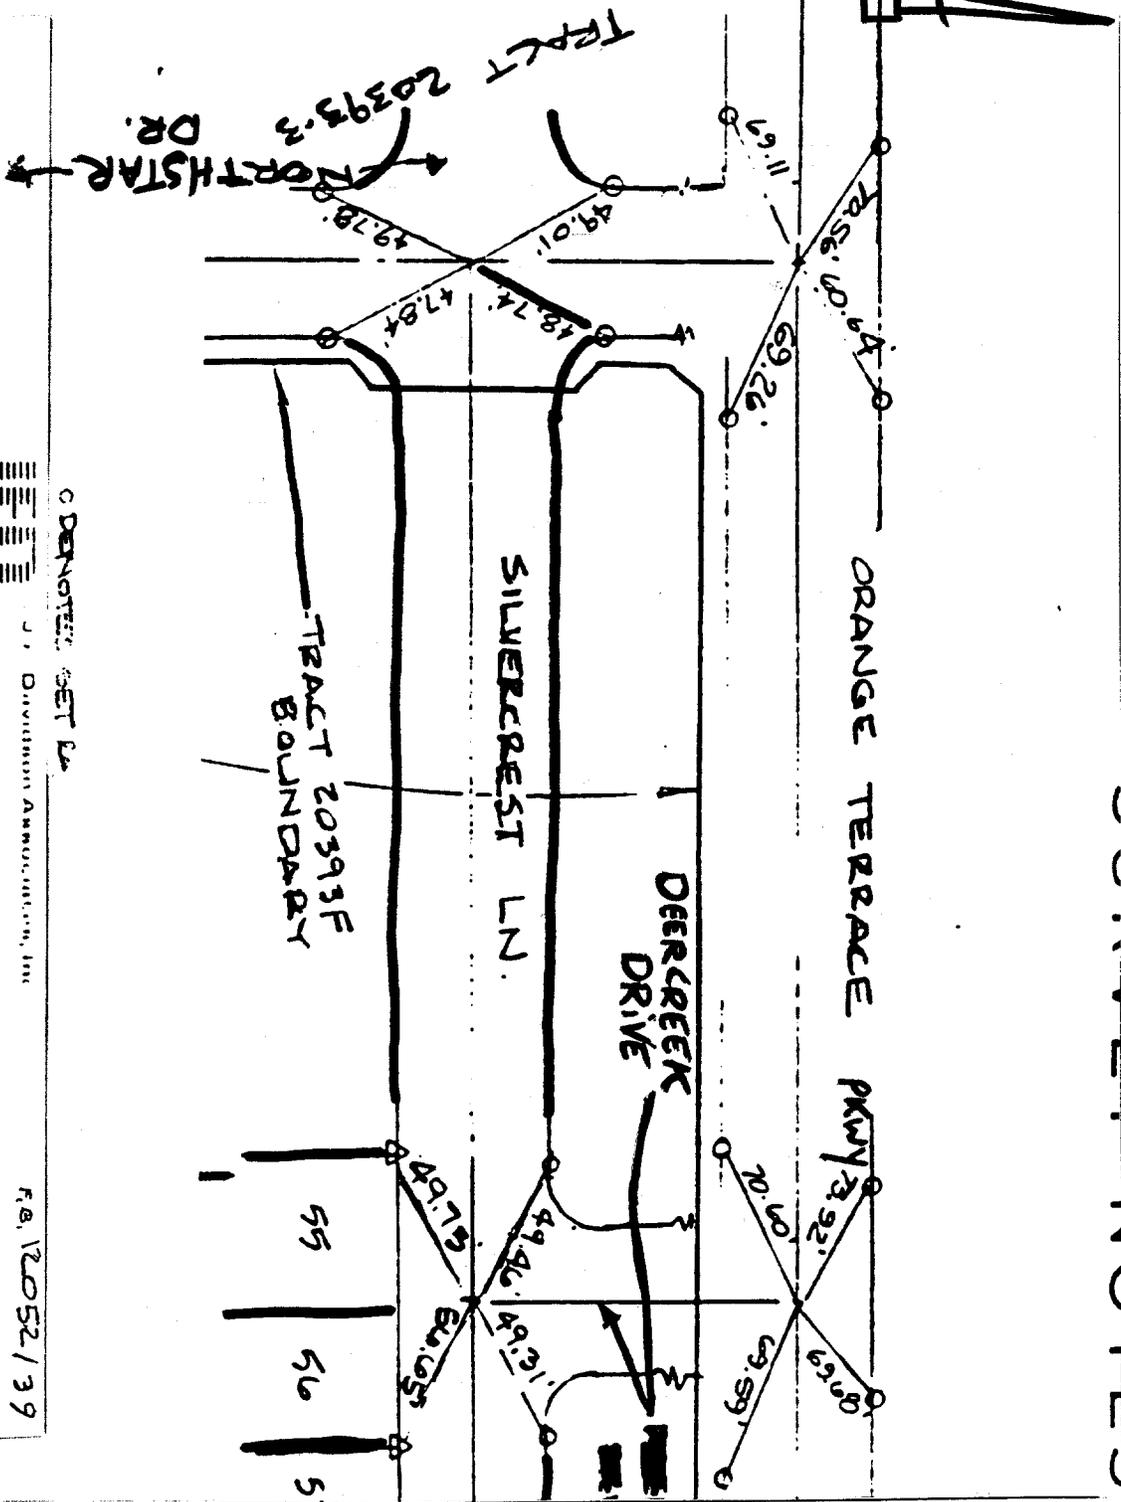

REVIEWED & TIES FOR TR 20393 F 3
 BY VAN DAELE CEV
 MATHIAS VITA
 SURVEY PARTNER
 TRUMBULL VEGA

WO No. 90-12052
 REF
 Date 10-3-90
 AM

26.99 04
 26.99.61 (m)
 21 24
 20 29



DONOR SET LN

DAVIDSON SURVEYING CO., INC.

90-12052/39

- ✕ FD. Ramset Nail on T/C
- FD. "C" Nail on T/C

- FD. LD. & TK. on T/C
- Set LD. & TK. on T/C

OFFICIAL TIE PLAT

CITY OF RIVERSIDE

These ties are for the purpose of perpetuating the found monumentation. No claim is made as to the relationship of the points or lines shown hereon to true boundary locations.

Scale: _____
 Date: _____
 Drawn by: _____
 W.O.: _____
 F.B.: _____

Sheet 1 of 1
 File No.: _____