


STREET SILVERLEAF LANE 7331.TIF OFFICE USE ONLY
 X-STREET ACACIA GLEN DRIVE

TIES FOR TRACT 21767-1
 MAP BOOK 177 PAGES 65-69

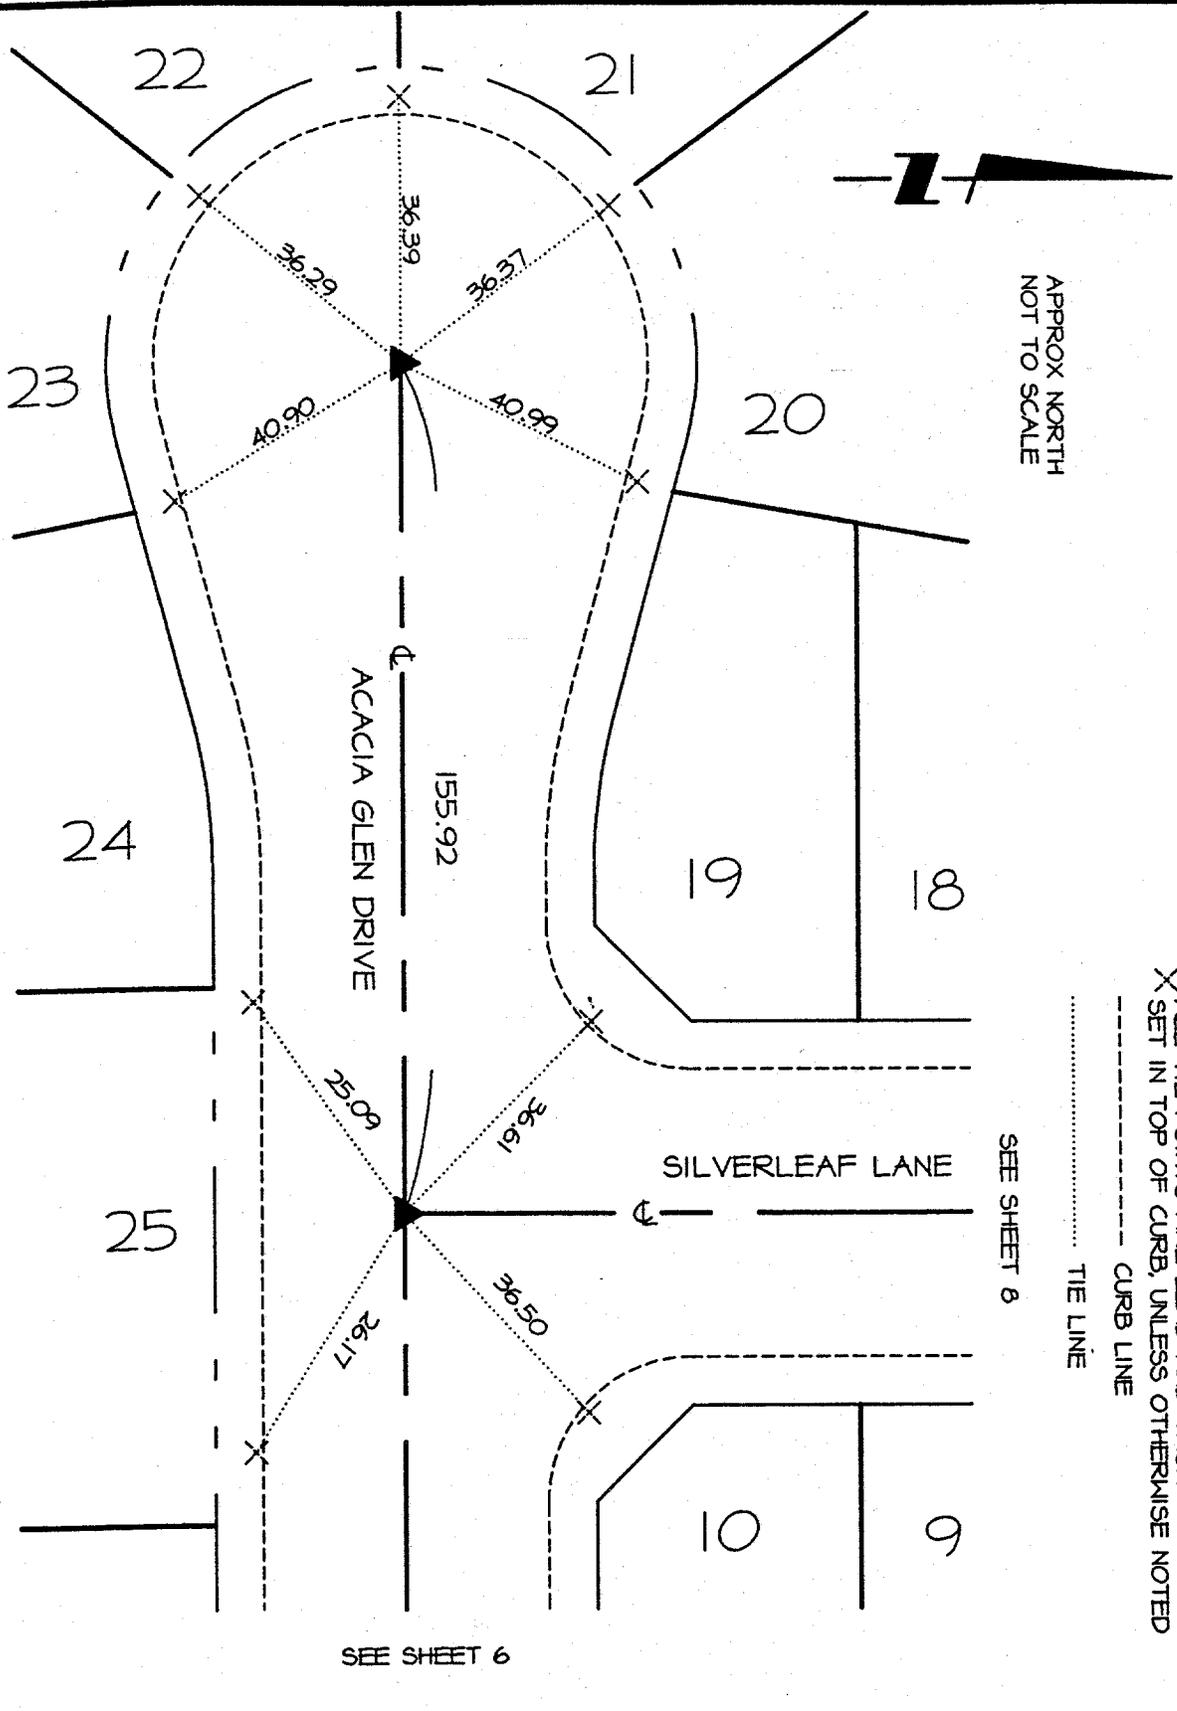

APPROX NORTH
 NOT TO SCALE

LEGEND:
 ▲ 1" I.P. TAGGED "L.S. 4131"
 X ALL TIE POINTS ARE LEAD AND TACK
 X SET IN TOP OF CURB, UNLESS OTHERWISE NOTED
 --- CURB LINE
 TIE LINE

SEE SHEET 8

SEE SHEET 6

SCALE: NONE
 DATE: 4-11-95
 DR. BY: T.Propst
 W.O.: 218.0102.01
 F.B.:

OFFICIAL TIE PLAT
 CITY OF RIVERSIDE
 PREPARED BY: **FUSCOE**
 ENGINEERING
 16735 Von Karman, Suite 100
 Irvine, California 92714
 Phone (714) 474-1960

SHEET
7
 OF 10 SHEETS
 FILE NO.: