


Street: SUPERIOR ST.
7527 TIE

X-Street: HOLLENBECK DR.
OFFICIAL USE ONLY

- 1" IRON PIPE TAGGED R.C.E. 9876 , FLUSH
- ✕ = STEEL PIN & TAG R.C.E. 9876 IN T.C.

STREET SUPERIOR X-STREET HOLLENBECK OFFICE USE ONLY

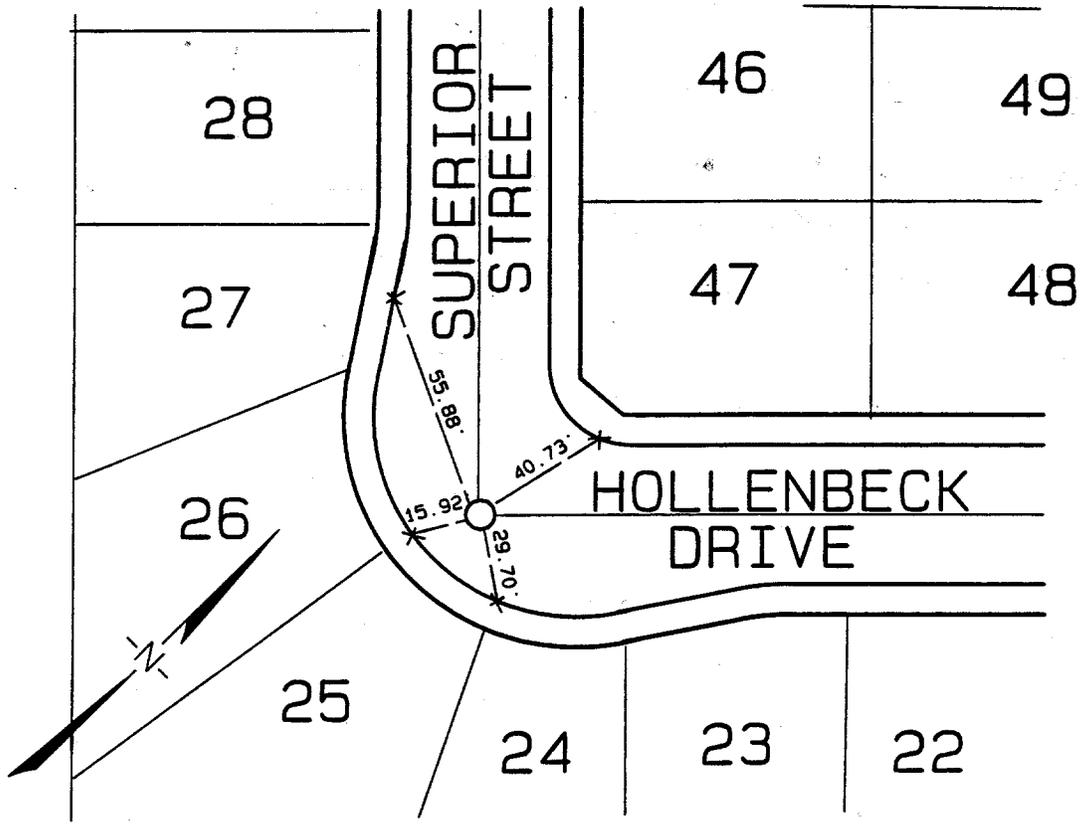

TRACT NO. 6992

| | | |
|--------------------|--|-------------|
| SCALE: 1"=50' | OFFICIAL TIE PLAT CITY OF RIVERSIDE | SHEET 4 |
| DATE: 10/10/96 | | OF 8 SHEETS |
| DR. BY: be1 | PREPARED BY: ALBERT A. WEBB ASSOCIATES | FILE NO.: |
| W.O.: 76-85 | | |
| F.B.: 1039/103-105 | | |

- ✕ FD. Ramset Nail on T/C
- FD. LD. & TK. on T/C
- FD. "C" Nail on T/C
- Set LD. & TK. on T/C

Scale:
Date:
Drawn by:
W.O.:
F.B.:

OFFICIAL TIE PLAT
CITY OF RIVERSIDE

These ties are for the purpose of perpetuating the found monumentation. No claim is made as to the relationship of the points or lines shown hereon to true boundary locations.

Sheet 1 of 1
File No.: