


Street: RUTLAND AVE
 7569 TIF
 X-Street: SYLVAN DRIVE
 OFFICIAL USE ONLY

"SWING TIES"

AVENUE

RUTLAND

SET P.K. & CITY
 ENGR. TAG, FLUSH

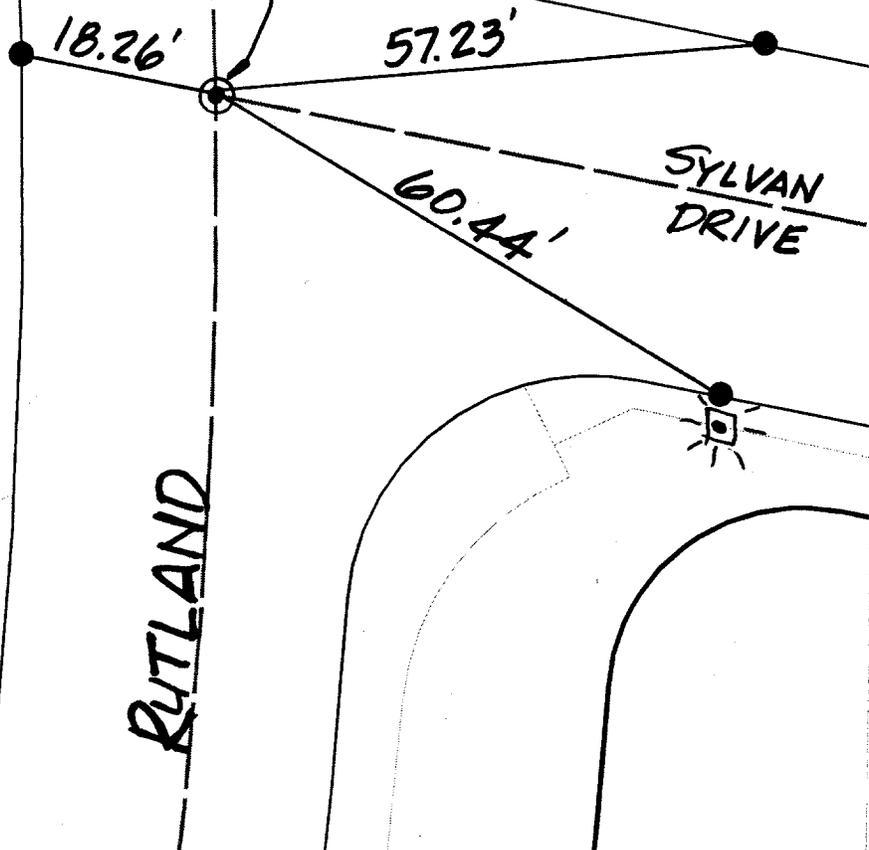


- ✕ FD. Ramset Nail on T/C
- FD. LD. & TK. on T/C
- FD. "C" Nail on T/C
- Set LD. & TK. on T/C

Scale: 1" = 20'
 Date: 01/13/00
 Drawn by: KGE
 W.O.:
 F.B.:

OFFICIAL TIE PLAT
 CITY OF RIVERSIDE

These ties are for the purpose of perpetuating the found monumentation. No claim is made as to the relationship of the points or lines shown hereon to true boundary locations.

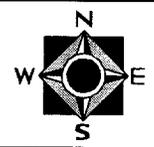

Sheet 1 of 1
 File No.: