


TRANSIT TIES

HISTORICAL DATA

LL 24 / 110-111
 CRFB 958/26
 946/29

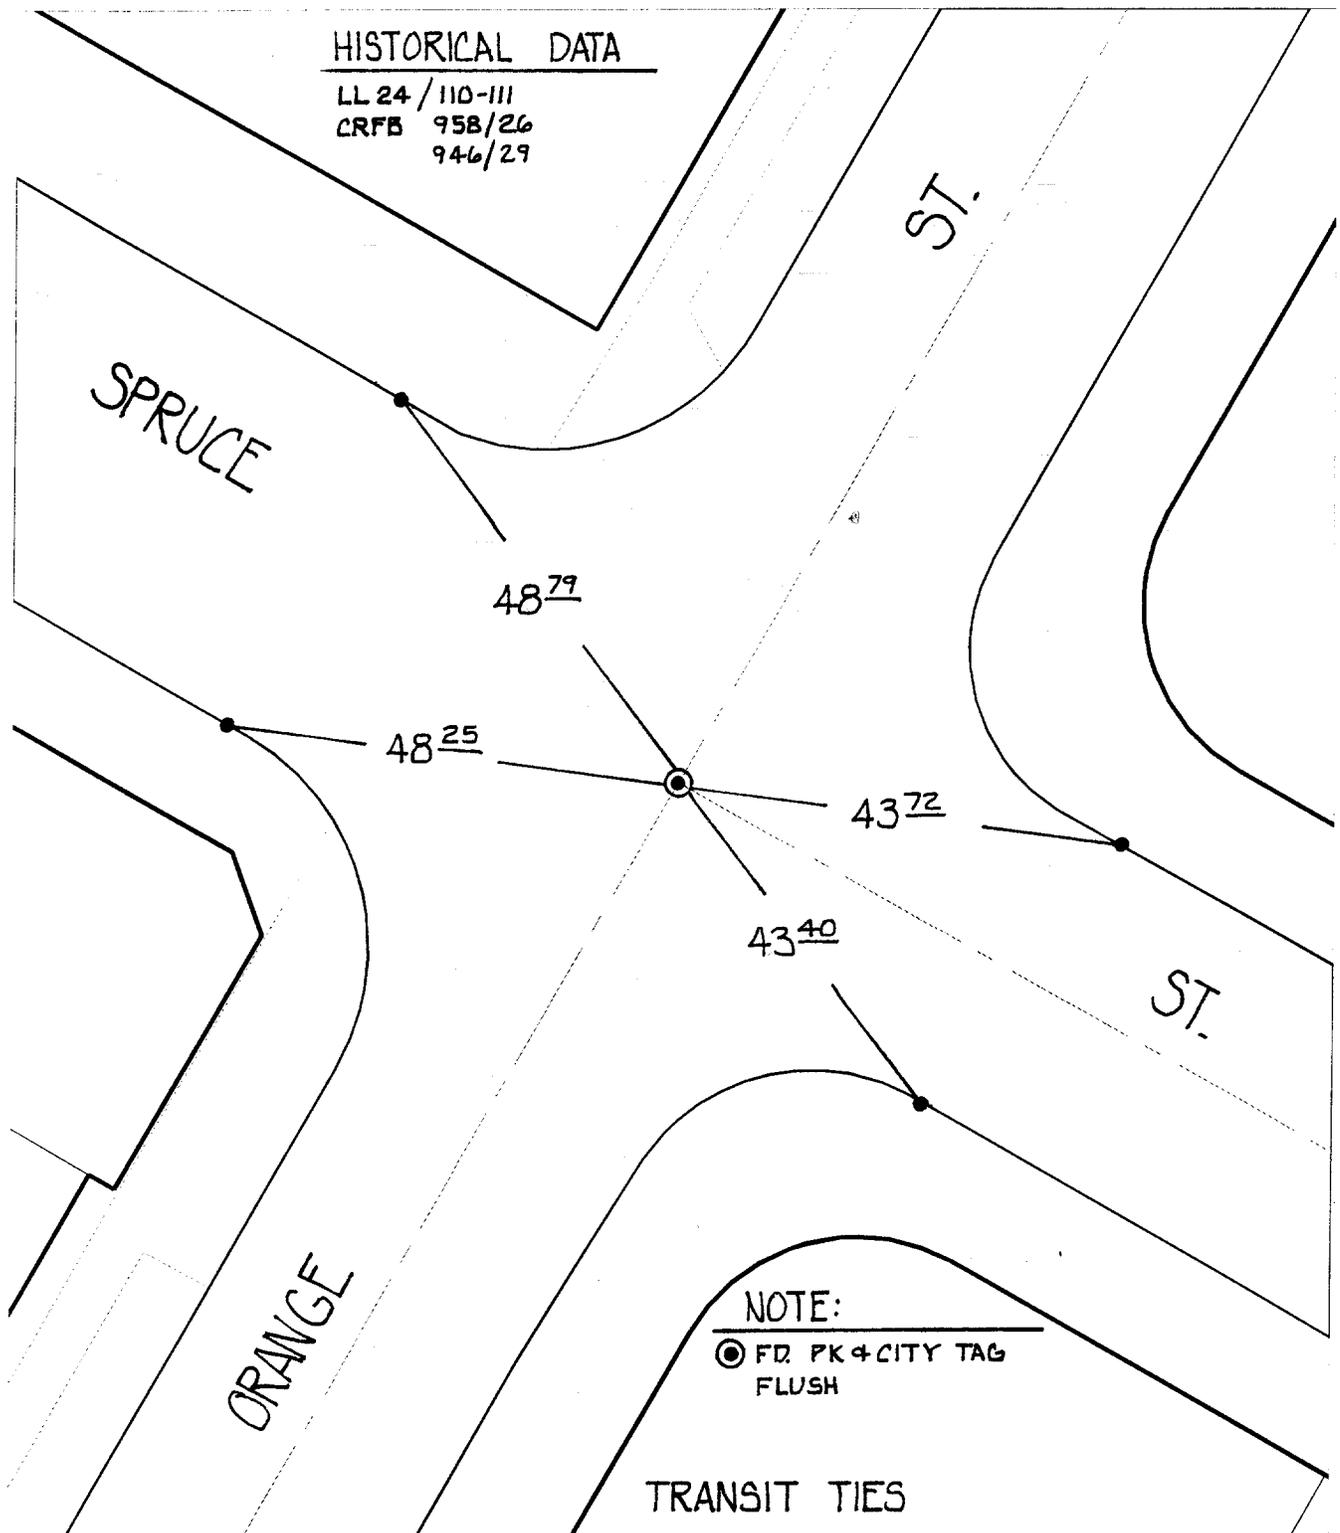

Street: 7621. TIE
 ORANGE ST.
 X-Street: OFFICIAL USE ONLY
 SPRUCE ST.

NOTE:
 ● FD. PK & CITY TAG FLUSH

TRANSIT TIES

- ✕ FD. Ramset Nail on T/C
- FD. LD. & TK. on T/C
- FD. "C" Nail on T/C
- Set LD. & TK. on T/C

Scale: 1" = 20'
 Date: 08/23/99
 Drawn by: L. Harris
 W.O.:
 F.B.:

OFFICIAL TIE PLAT
 CITY OF RIVERSIDE

These ties are for the purpose of perpetuating the found monumentation. No claim is made as to the relationship of the points or lines shown hereon to true boundary locations.

Sheet 3 of 11
 File No.:

#24