

7687IF

Street: BOLIVAR ST.


768.7IF

OFFICIAL USE ONLY

X-Street: PECAN PL.

STAMENS 763TIF

Pecan Place

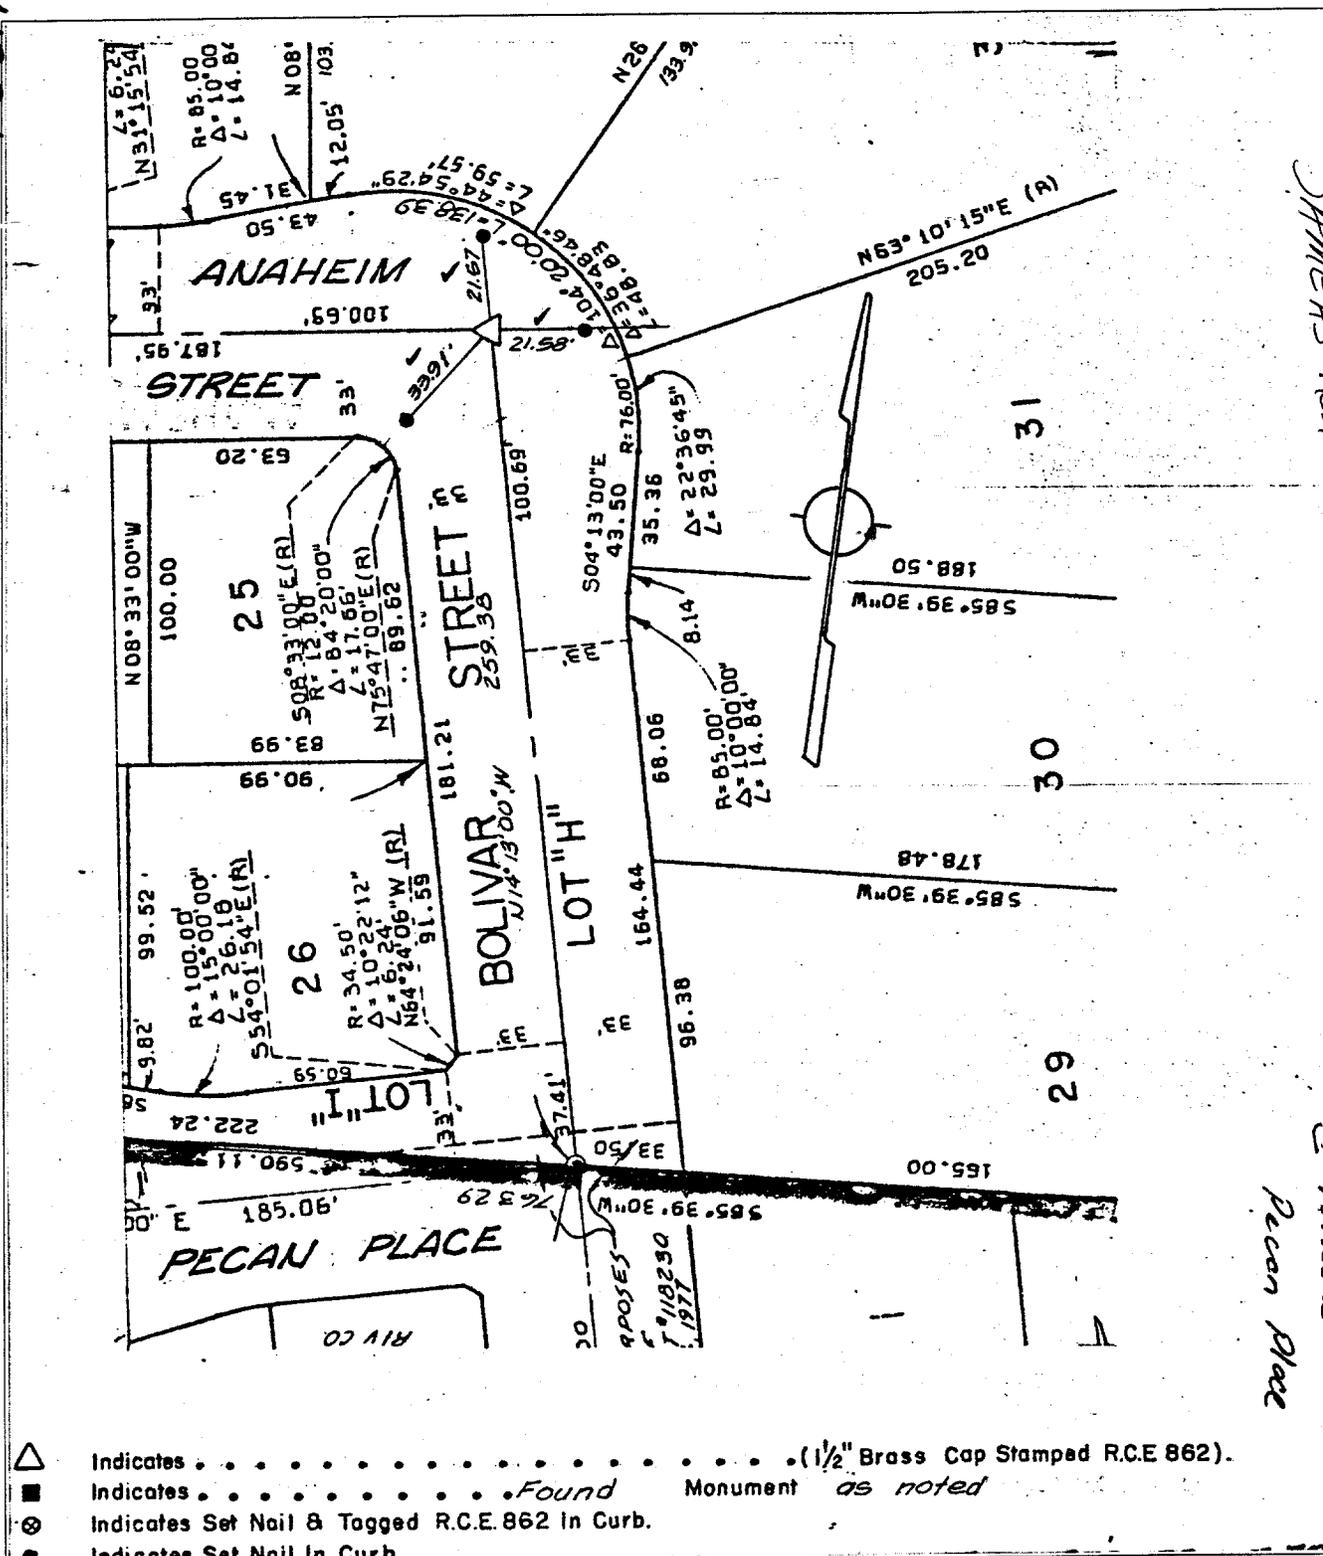

- △ Indicates (1/2" Brass Cap Stamped R.C.E 862).
- Indicates Found Monument as noted
- ⊗ Indicates Set Nail & Tagged R.C.E. 862 In Curb.
- Indicates Set Nail In Curb.

- ⊗ FD. Ramset Nail on T/C
- FD. "C" Nail on T/C
- FD. LD. & TK. on T/C
- Set LD. & TK. on T/C

Scale:
Date:
Drawn by:
W.O.:
F.B.:

OFFICIAL TIE PLAT
CITY OF RIVERSIDE

These ties are for the purpose of perpetuating the found monumentation. No claim is made as to the relationship of the points or lines shown hereon to true boundary locations.

Sheet 1 of 1
File No.: