


Street: THRUSH DRIVE  
7751.TIF

X-Street: PASSERO AVE  
 OFFICIAL USE ONLY

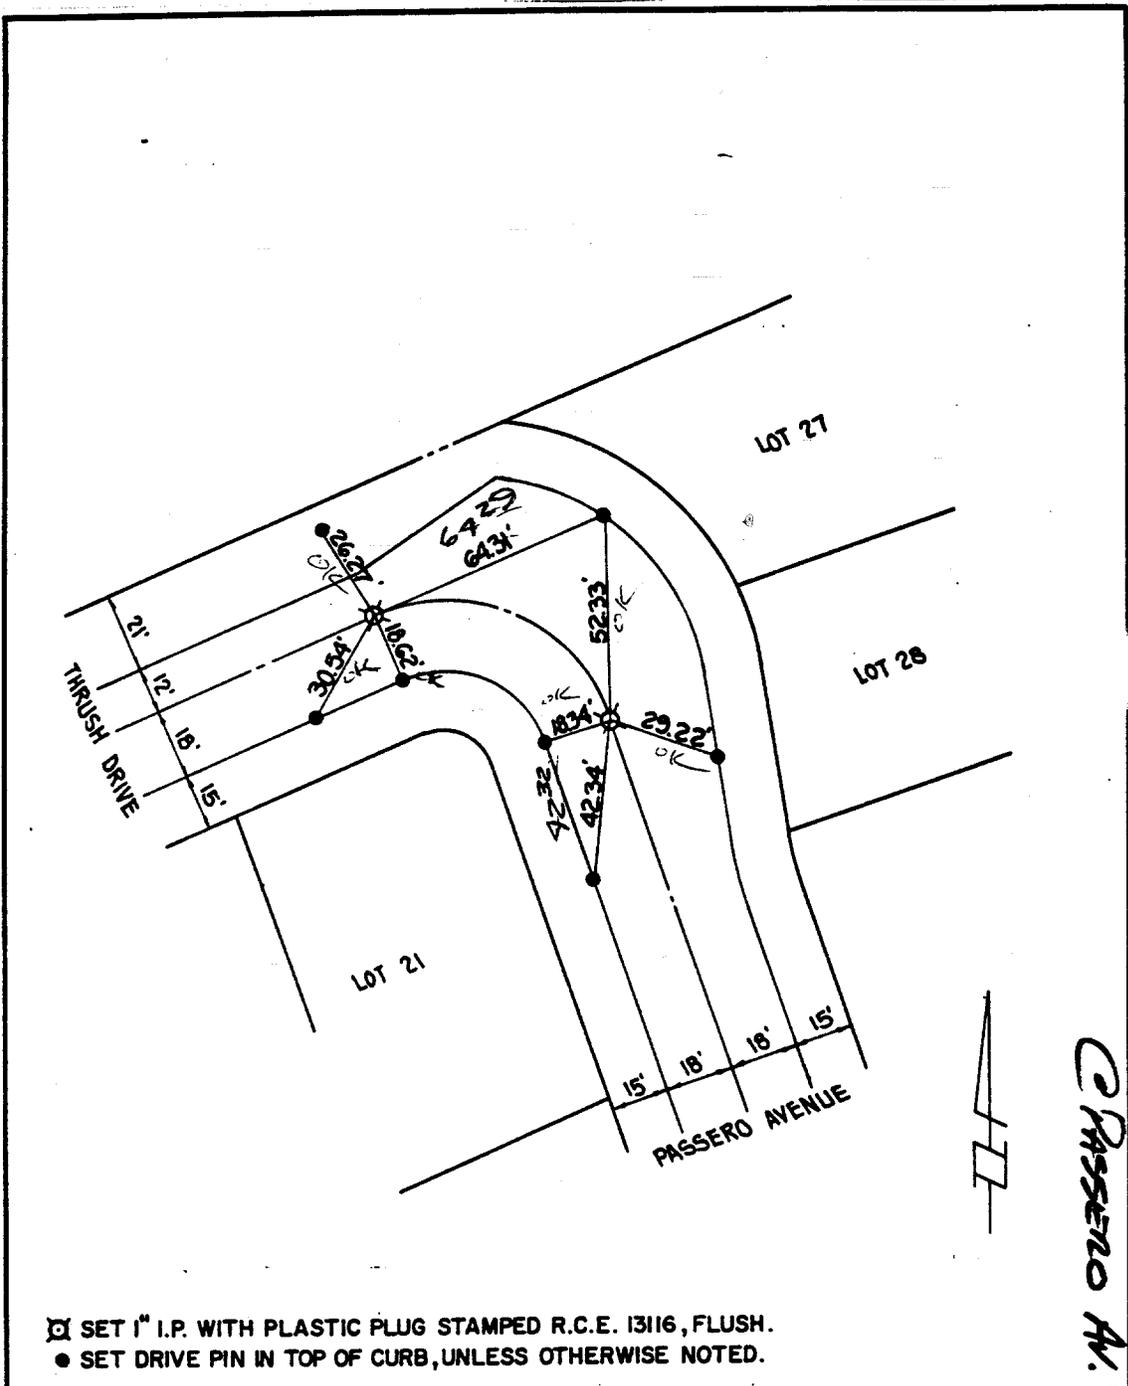

☒ SET 1" I.P. WITH PLASTIC PLUG STAMPED R.C.E. 13116, FLUSH.  
 ● SET DRIVE PIN IN TOP OF CURB, UNLESS OTHERWISE NOTED.

G.V.W. ASSOCIATES, INC. WALNUT, CALIFORNIA	<b>MONUMENT TIES</b> FOR TRACT 19718-1.	SHEET NO. <u>6</u> OF <u>10</u> DATE <u>5-21-85</u> SCALE <u>1" = 40'</u>
---	--	---

- ☒ FD. Ramset Nail on T/C
- FD. LD. & TK. on T/C
- FD. "C" Nail on T/C
- Set LD. & TK. on T/C

Scale:	<b>OFFICIAL TIE PLAT</b> CITY OF RIVERSIDE		Sheet 1 of 1
Date:			
Drawn by:	<i>These ties are for the purpose of perpetuating the found monumentation. No claim is made as to the relationship of the points or lines shown hereon to true boundary locations.</i>		File No.:
W.O.:			
F.B.:			