


Street: **BOLTON AVE**

OFFICIAL USE ONLY

X-Street: **W 1/2 ILEX CT.**

779.TIF

NOTE:
SET CONCRETE NAIL
IN THE TOP 12"x16"
BLOCK WALL
PILLASTER UP 32'

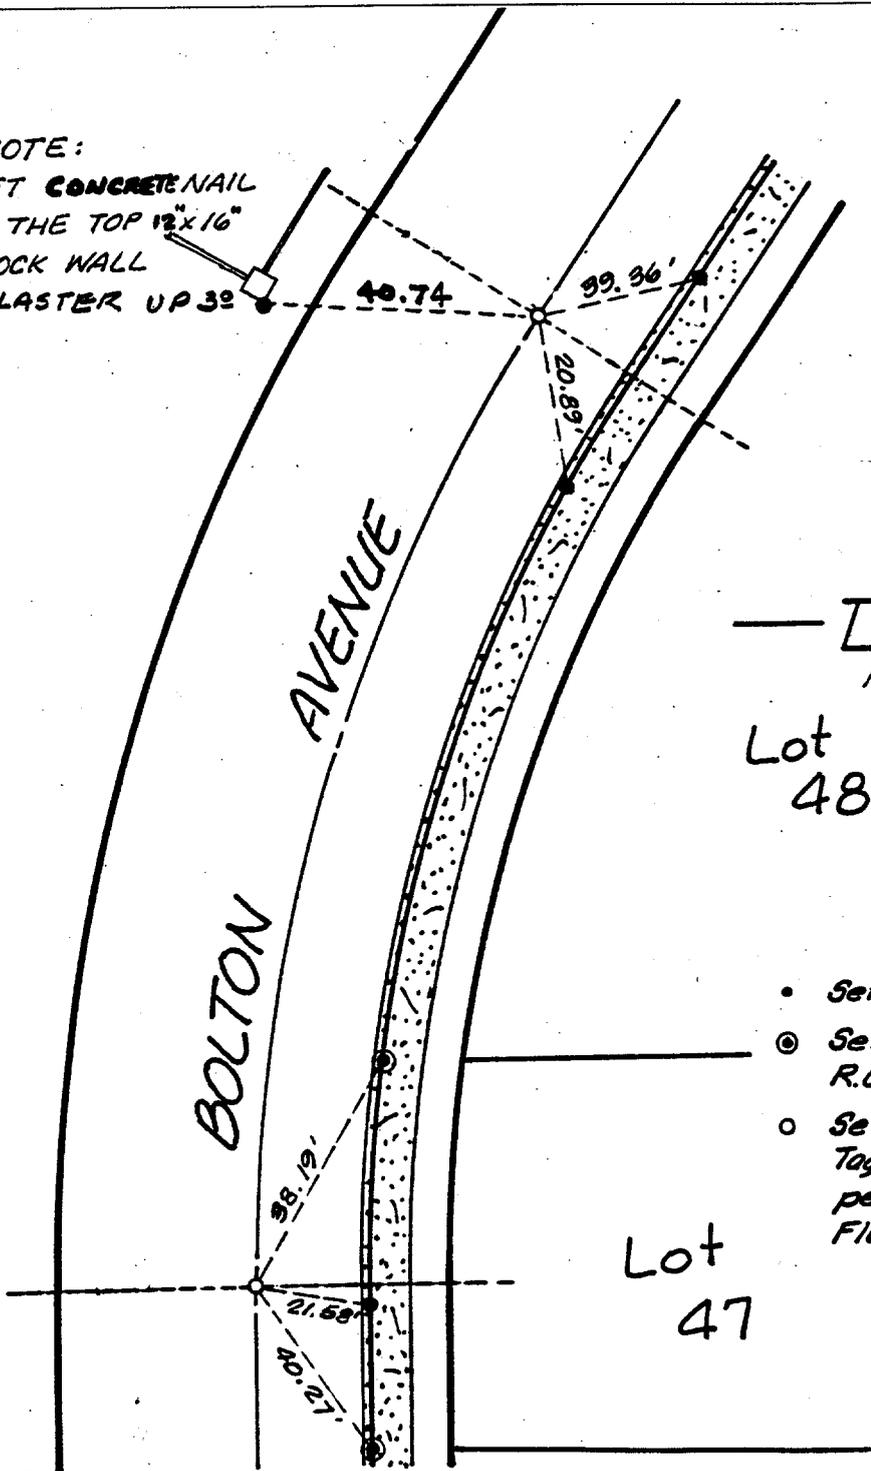

NO SCALE

Lot
48

Lot
47

- Set Nail in Curb.
- ⊙ Set Nail and Tag, R.C.E. 16050 in Curb.
- Set 1 1/4" O.D. Iron Pipe, Tagged R.C.E. 16050, per Riv. Co. Std. "A", Flush.

- × FD. Ramset Nail on T/C
- FD. "C" Nail on T/C

- FD. LD. & TK. on T/C
- Set LD. & TK. on T/C

Scale:
Date:
Drawn by:
W.O.:
F.B.:

OFFICIAL TIE PLAT
CITY OF RIVERSIDE

These ties are for the purpose of perpetuating the found monumentation. No claim is made as to the relationship of the points or lines shown hereon to true boundary locations.

TRACT No. 8583

Sheet 1 of 1
File No.: