


TR. NO. 17281

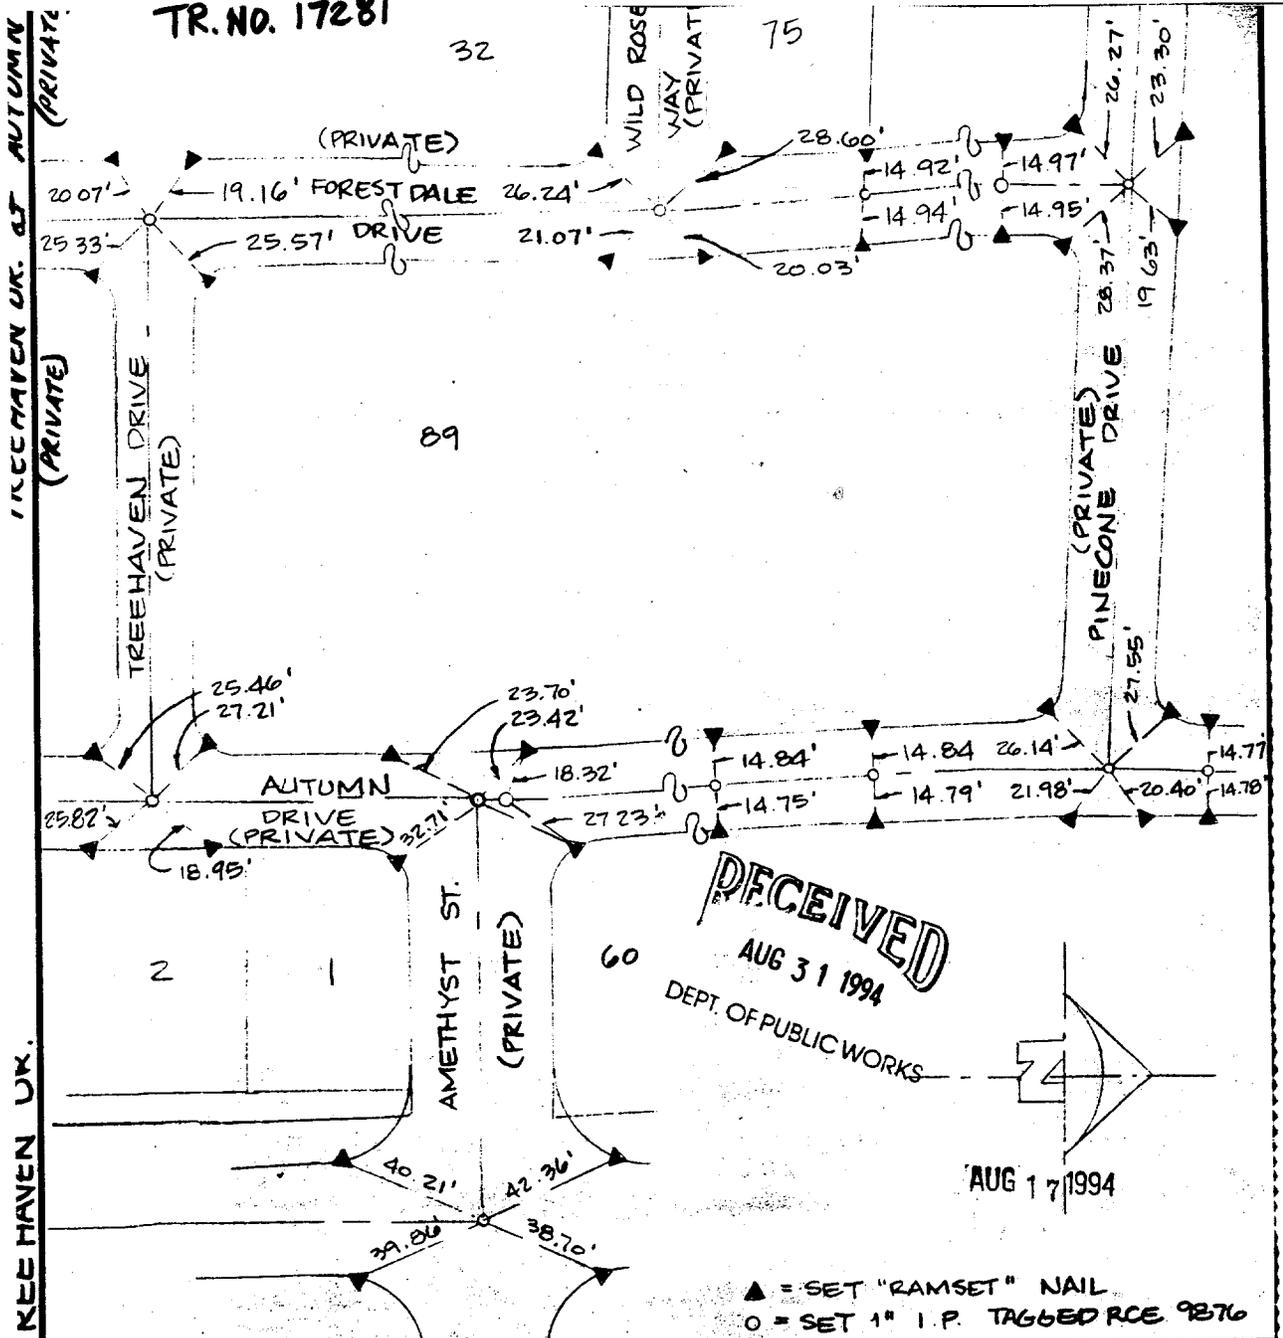

Street: TREEHAVEN DR.
7853, T/I/F

X-Street: AUTUMN DR.
OFFICIAL USE ONLY

SCALE: 1" = 50'
DATE: AUG 1994
DR. BY: DR2
W.O.: 92-38
F.B.: 1049/169-170

OFFICIAL TIE PLAT
CITY OF RIVERSIDE
ALBERT A. WEBB ASSOCIATES
CIVIL ENGINEERS
RIVERSIDE CALIFORNIA

SHEET
2
OF 3 SHEETS
FILE NO.: 92-38

- ✕ FD. Ramset Nail on T/C
- FD. LD. & TK. on T/C
- FD. "C" Nail on T/C
- Set LD. & TK. on T/C

Scale:
Date:
Drawn by:
W.O.:
F.B.:

OFFICIAL TIE PLAT
CITY OF RIVERSIDE

These ties are for the purpose of perpetuating the found monumentation. No claim is made as to the relationship of the points or lines shown hereon to true boundary locations.

Sheet 1 of 1
File No.: