

SWING TIES


HISTORICAL DATA

A.A.W. F.B. 1038/70
TR. NO. 5061

TURNBULL ROAD

DRIVE

DELANO

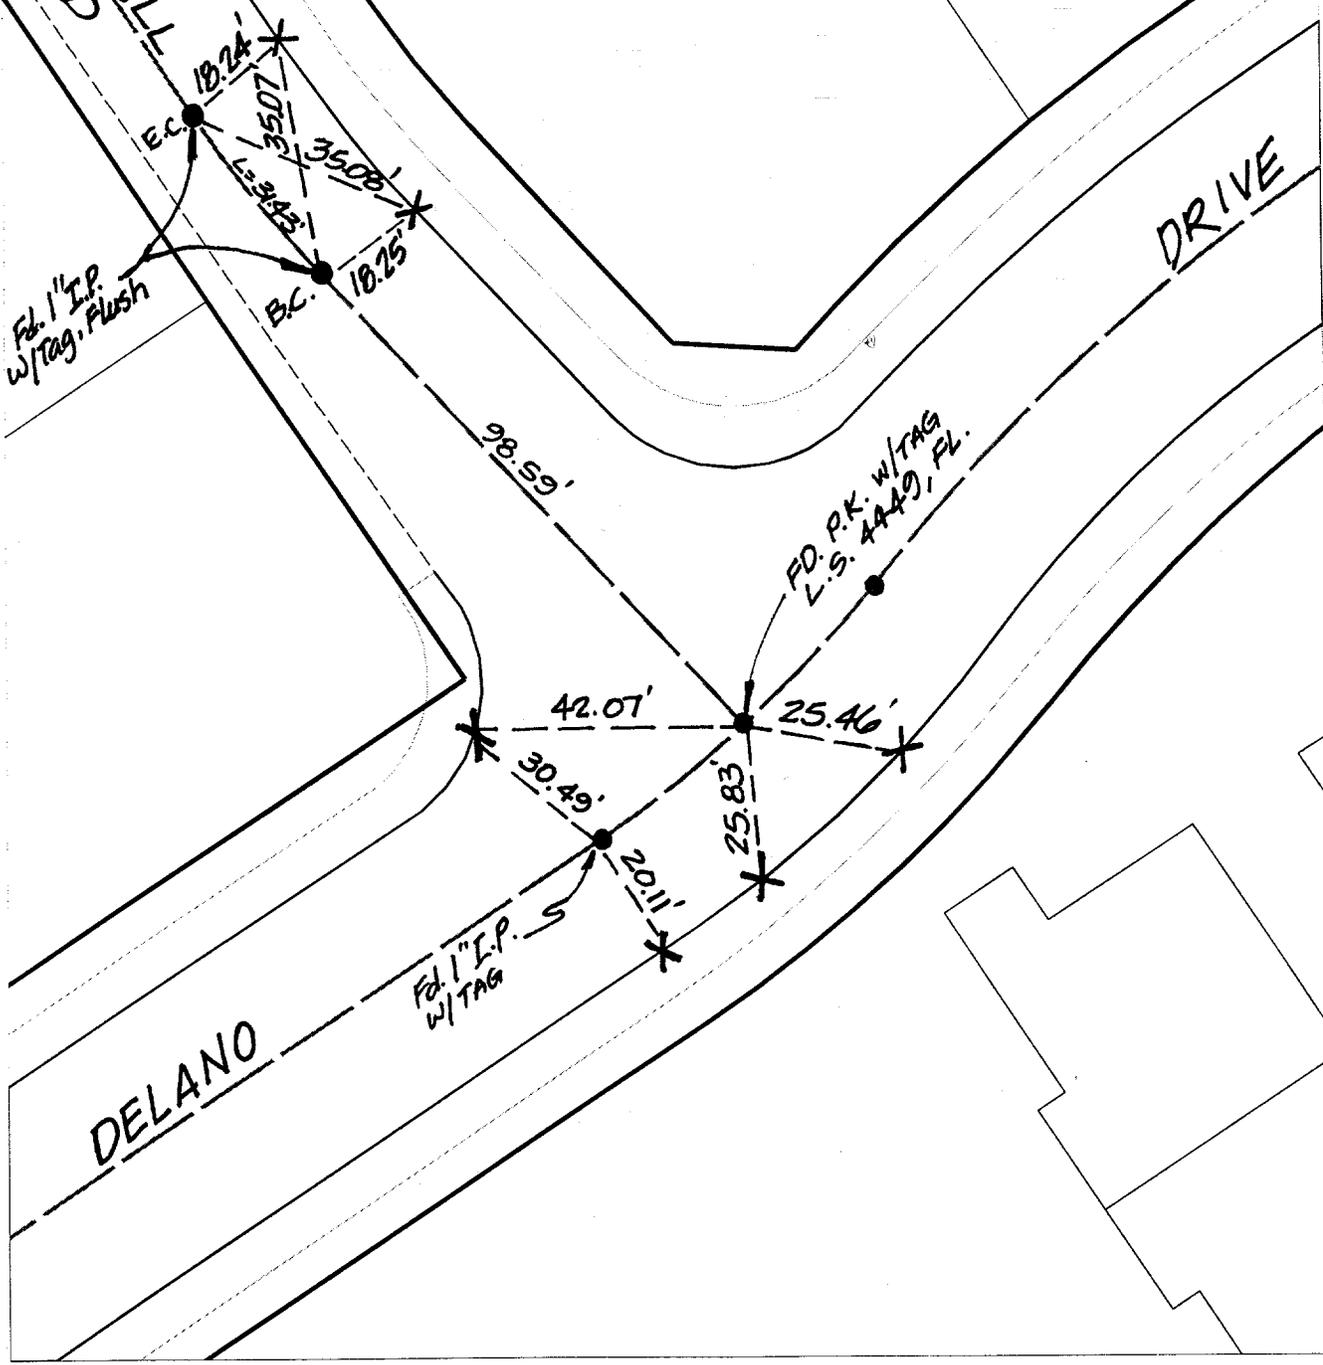

Fd. 1" I.P.
w/tag, flush

FD. P.K. w/TAG
L.S. 4449, PL.

Fd. 1" I.P.
w/TAG

- ✕ FD. Ramset Nail on T/C
- FD. "C" Nail on T/C

- FD. LD. & TK. on T/C
- Set LD. & TK. on T/C

Street:
7894 TIE

X-Street:
OFFICIAL USE ONLY

DELANO DR

Scale: 1" = 30'

Date: 10/21/99

Drawn by: ESGATE

W.O.:

F.B.:

OFFICIAL TIE PLAT
CITY OF RIVERSIDE

These ties are for the purpose of perpetuating the found monumentation. No claim is made as to the relationship of the points or lines shown hereon to true boundary locations.



Sheet 1 of 1

File No.: