


Street: TYLER AVE
7909 TIF

X-Street: ADOBE AVE
OFFICIAL USE ONLY

TRANSIT + SWING TIES

①
X-STREET ADOBE AVE
OFFICE USE ONLY
STREET TYLER AVE

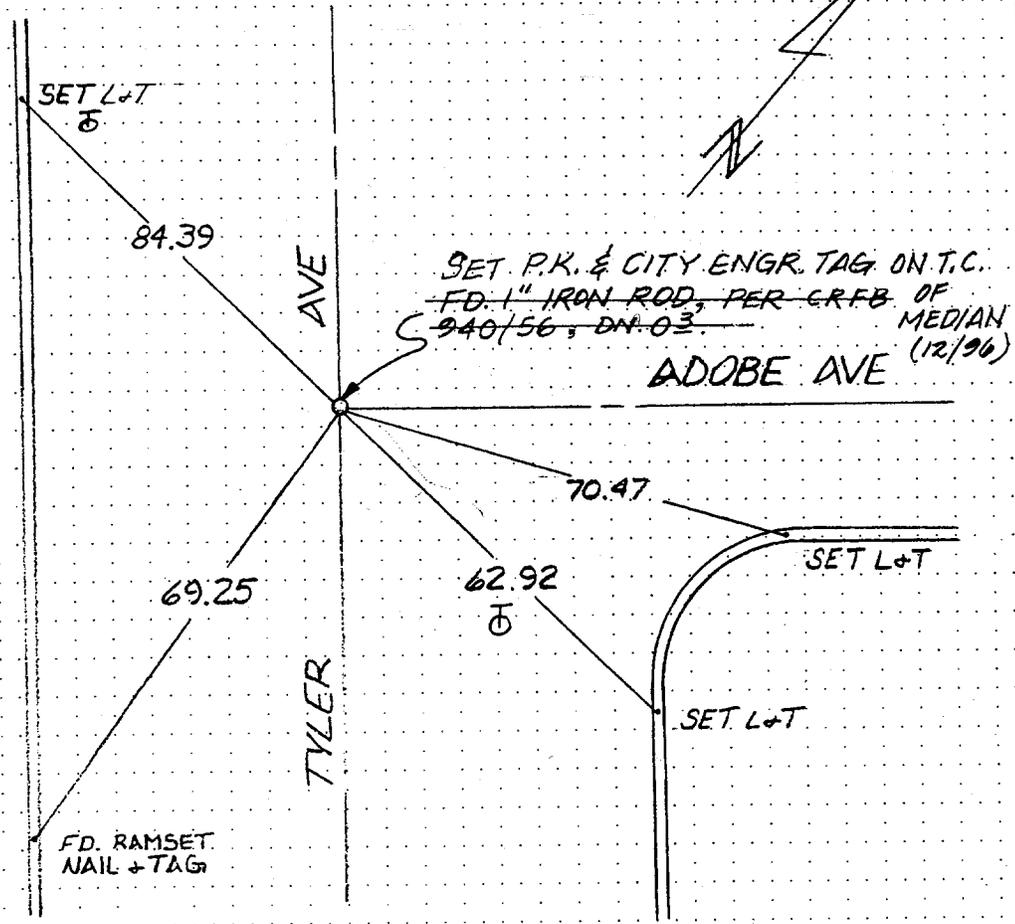

SCALE: N.T.S.	OFFICIAL TIE PLAT CITY OF RIVERSIDE	SHEET
DATE: 1-23-96		1
DR. BY: J.F.	PREPARED BY: CITY OF RIVERSIDE	OF 1 SHEETS
W.O.:		

- ✕ FD. Ramset Nail on T/C
- FD. LD. & TK. on T/C
- FD. "C" Nail on T/C
- Set LD. & TK. on T/C

Scale:	OFFICIAL TIE PLAT CITY OF RIVERSIDE	Sheet 1 of 1
Date:		
Drawn by:	These ties are for the purpose of perpetuating the found monumentation. No claim is made as to the relationship of the points or lines shown hereon to true boundary locations.	File No.:
W.O.:		
F.B.:		