


TRANSIT TIES

Street: 7995.T1F
 UNIVERSITY AVENUE
 X-Street: SEDGWICK AVENUE
 OFFICIAL USE ONLY

27

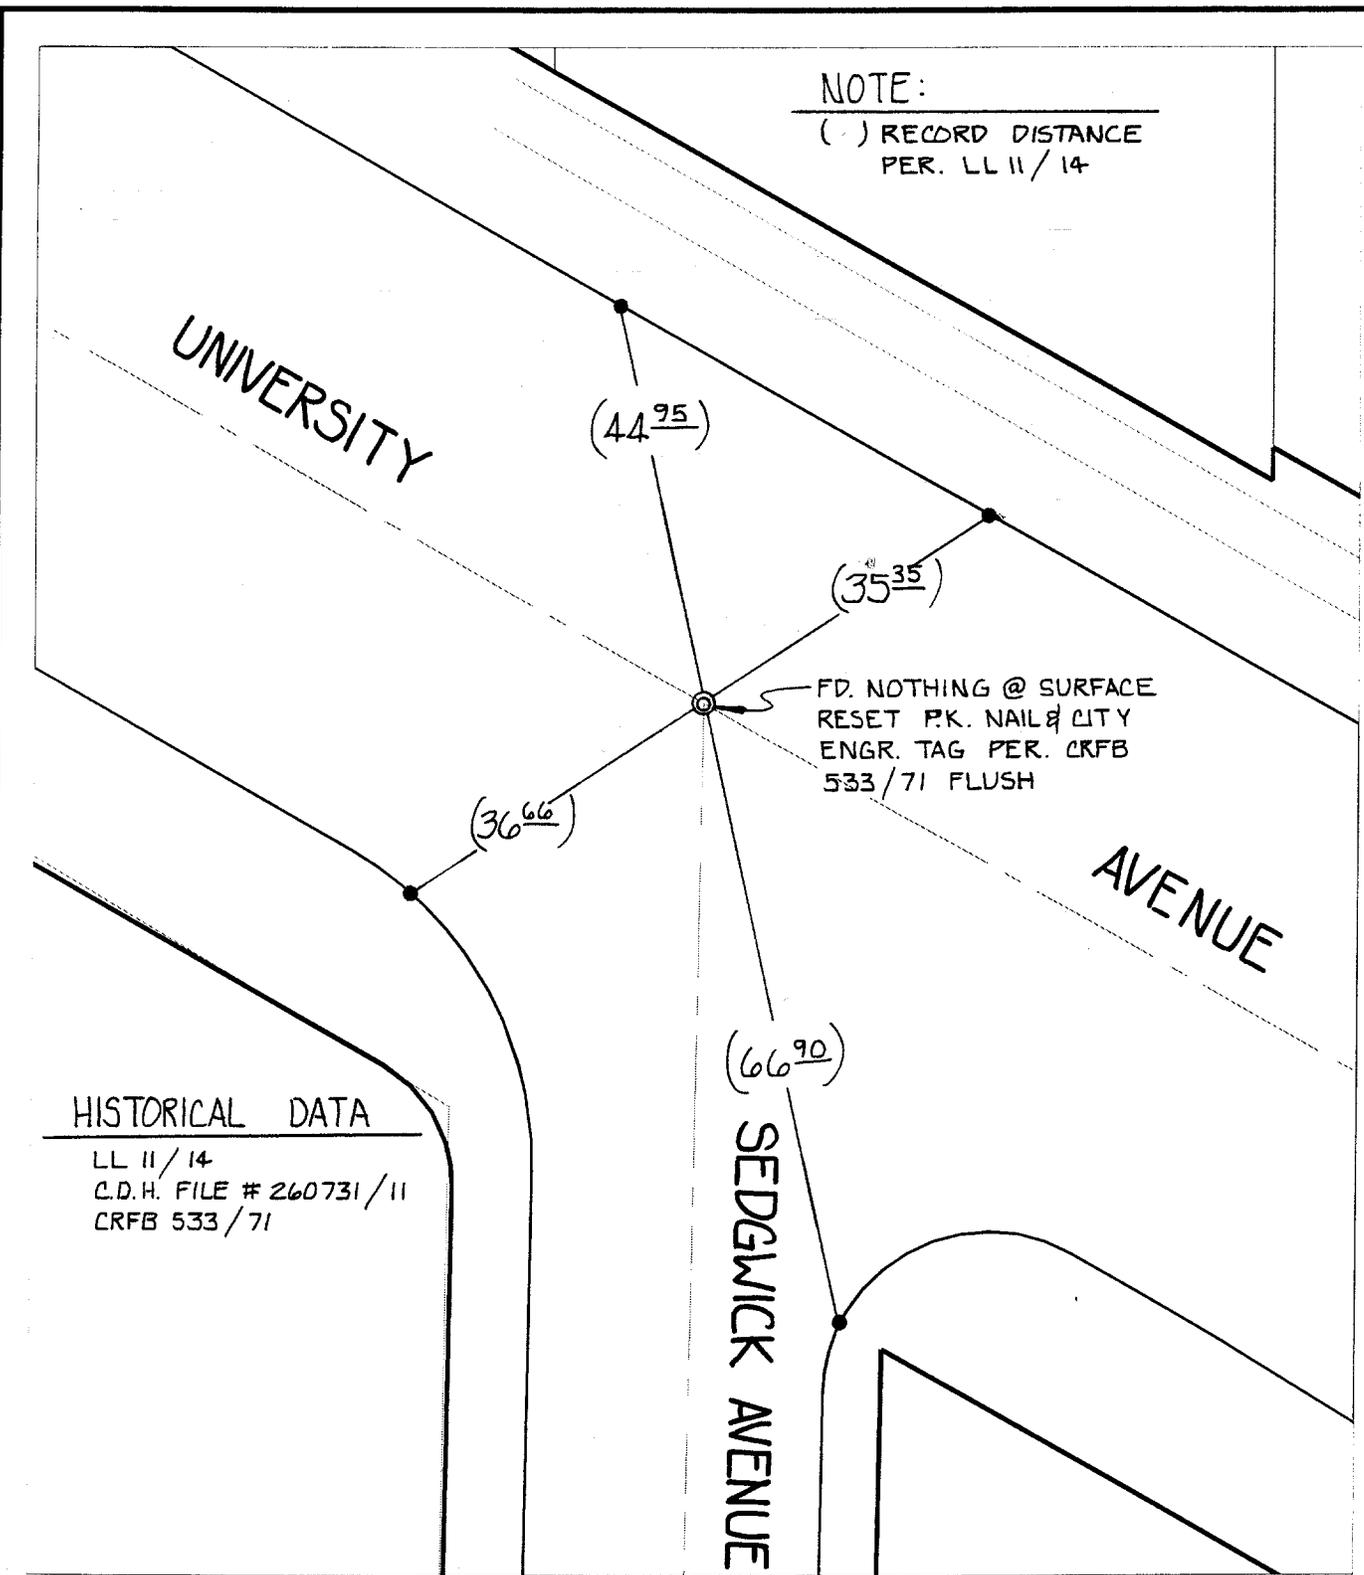

NOTE:
 () RECORD DISTANCE
 PER. LL 11/14

UNIVERSITY

AVENUE

SEDGWICK AVENUE

HISTORICAL DATA
 LL 11/14
 C.D.H. FILE # 260731/11
 CRFB 533/71

- X FD. Ramset Nail on T/C
- FD. LD. & TK. on T/C
- FD. "C" Nail on T/C
- Set LD. & TK. on T/C

Scale: 1" = 20'
 Date: 10/08/99
 Drawn by: SURVEY
 W.O.:
 F.B.:

OFFICIAL TIE PLAT CITY OF RIVERSIDE

These ties are for the purpose of perpetuating the found monumentation. No claim is made as to the relationship of the points or lines shown hereon to true boundary locations.



Sheet 1 of 1
 File No.: 27