


Street: VALLEY SPRINGS PKWY X-Street: RIVERSIDE DR  
8055.71E OFFICIAL USE ONLY

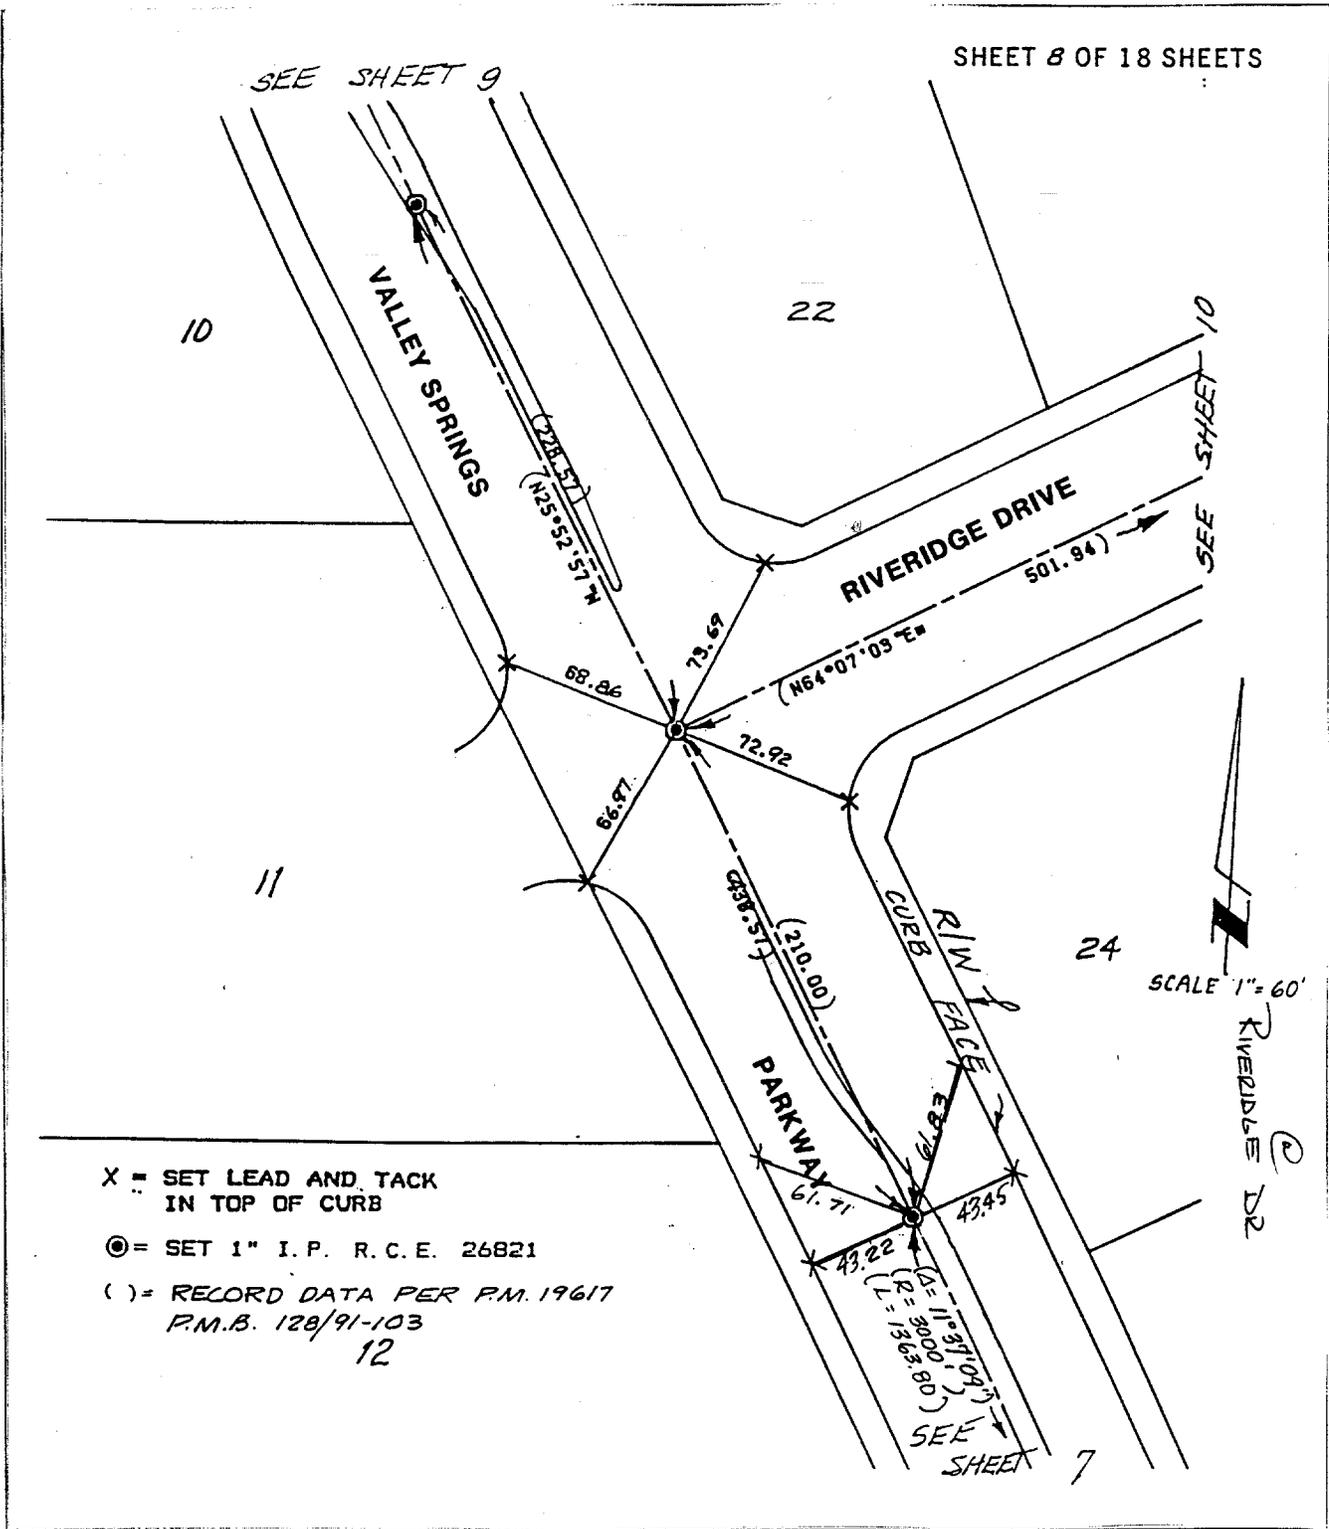

X = SET LEAD AND TACK  
 IN TOP OF CURB  
 ● = SET 1" I.P. R.C.E. 26821  
 ( ) = RECORD DATA PER P.M. 19617  
 P.M.B. 128/91-103  
 12

- ✕ FD. Ramset Nail on T/C
- FD. LD. & TK. on T/C
- FD. "C" Nail on T/C
- Set LD. & TK. on T/C

Scale:  
 Date:  
 Drawn by:  
 W.O.:  
 F.B.:

## OFFICIAL TIE PLAT CITY OF RIVERSIDE

*These ties are for the purpose of perpetuating the found  
 monumentation. No claim is made as to the relationship of  
 the points or lines shown hereon to true boundary locations.*

Sheet 8 of 18  
 File No.: