


Street: MESA OAK DR. 8384 TIE OFFICIAL USE ONLY X-Street: MORNINGLIGHT CIR.

- INDICATES 1" I.P. TAGGED L.S. 3018.
- △ INDICATES NAIL AND L.S. 3018 TAG IN TOP OF CURB.
- INDICATES RAMSET NAIL IN TOP OF CURB.

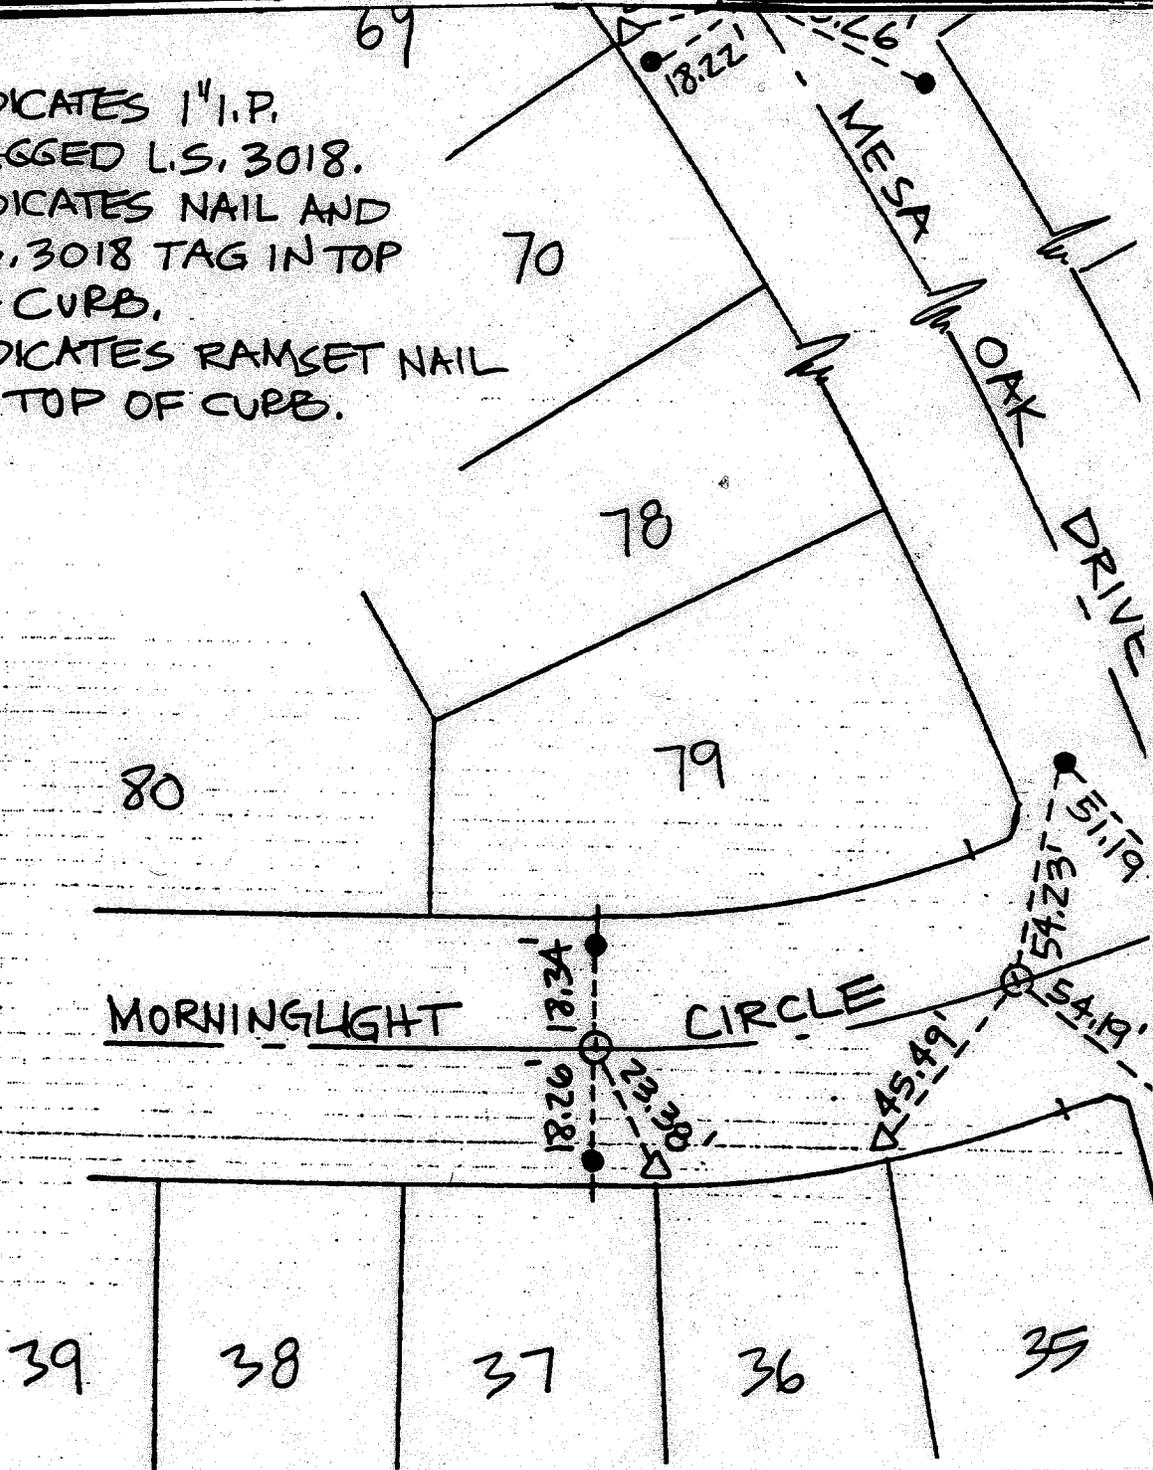

- × FD. Ramset Nail on T/C
- FD. LD. & TK. on T/C
- FD. "C" Nail on T/C
- Set LD. & TK. on T/C

Scale:
Date:
Drawn by:
W.O.:
F.B.:

OFFICIAL TIE PLAT
CITY OF RIVERSIDE

These ties are for the purpose of perpetuating the found monumentation. No claim is made as to the relationship of the points or lines shown hereon to true boundary locations.

Sheet 1 of 1
File No.: