


SWING TIES

HISTORICAL DATA

LL45/18, CRFB 256/48-49

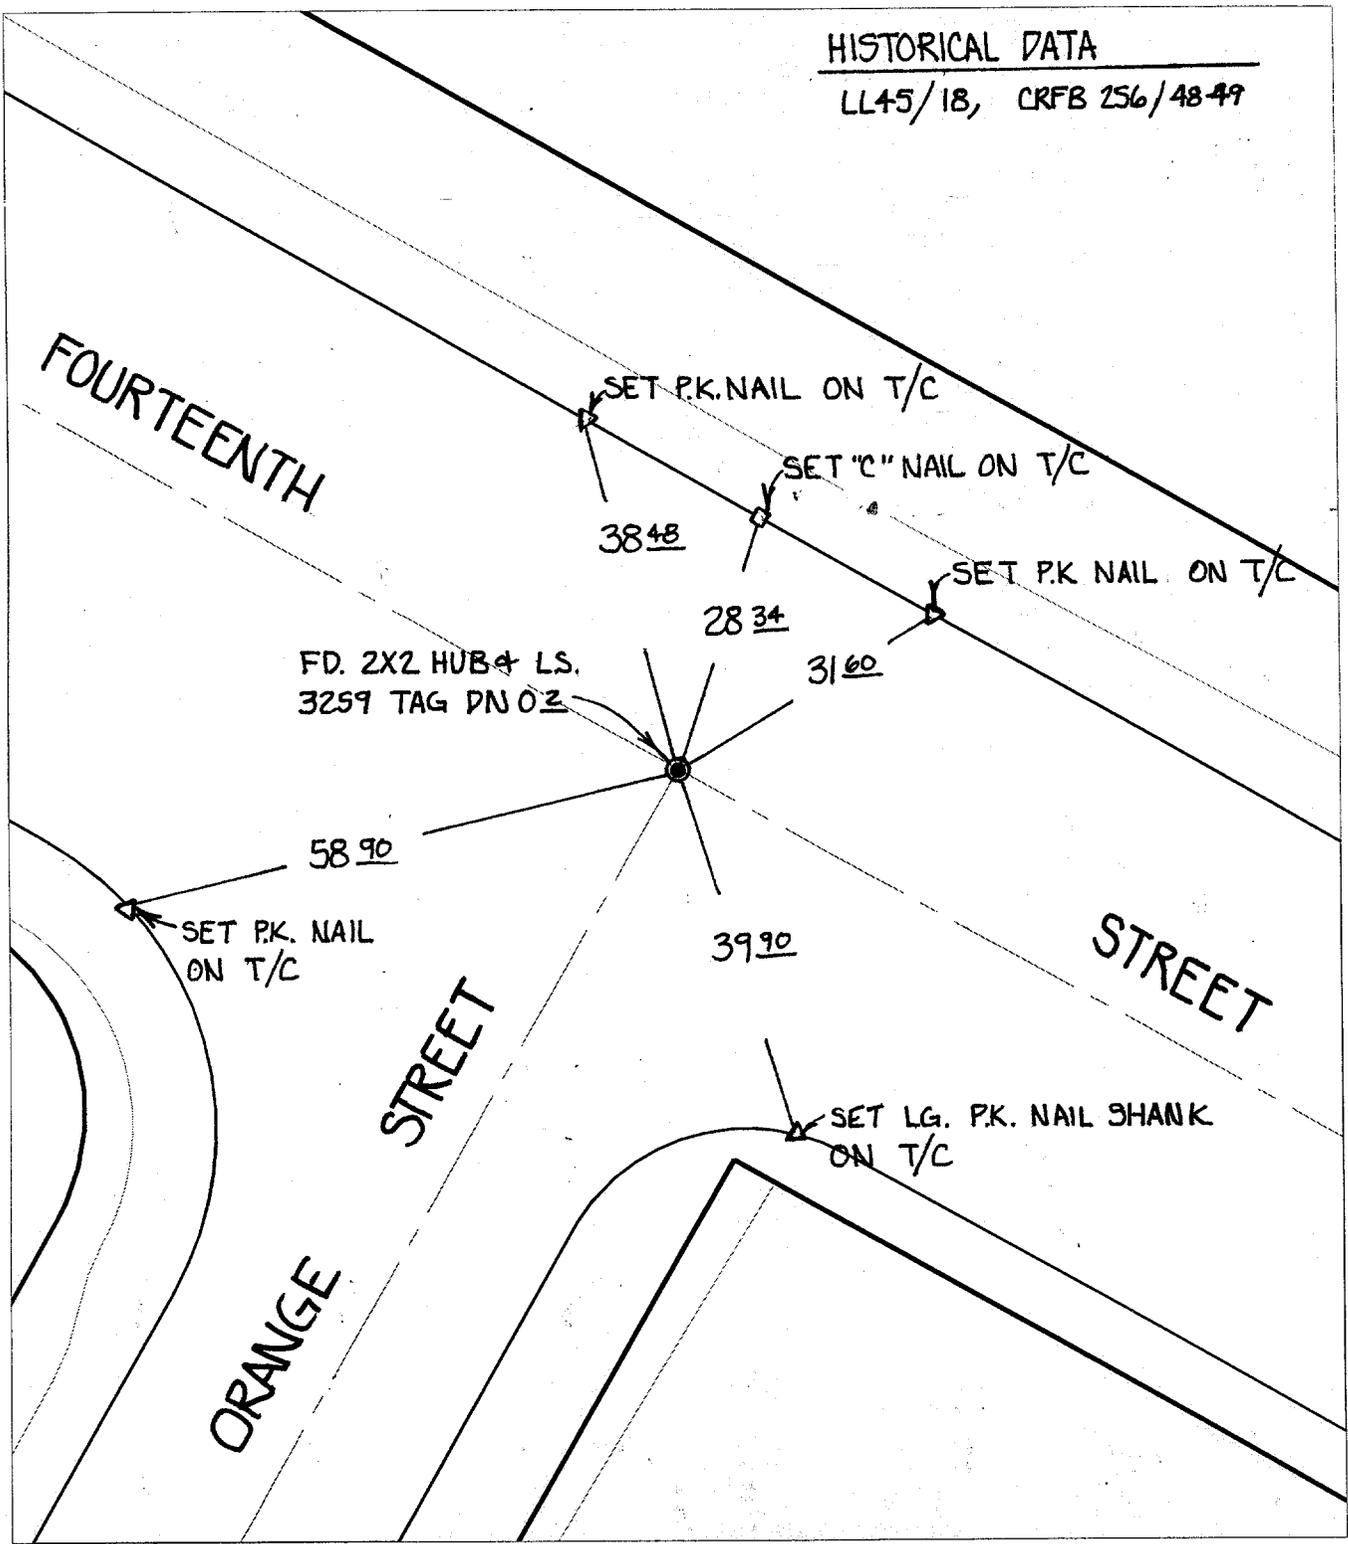

Street: C-8414.71E
 FOURTEENTH STREET
 X-Street: ORANGE ST. SOUTH
 OFFICIAL USE ONLY

-
- FD. Ramset Nail on T/C
 FD. LD. & TK. on T/C
 P.K. and City Engineer tag to be set @ surface after street construction is complete. (if possible)
- FD. "C" Nail on T/C
 Set LD. & TK. on T/C

Scale: 1" = 20'

Date: 11/20/00

Drawn by: SURVEY

W.O.:

F.B.:

OFFICIAL TIE PLAT

CITY OF RIVERSIDE

These ties are for the purpose of perpetuating the found monumentation. No claim is made as to the relationship of the points or lines shown hereon to true boundary locations.

Sheet 1 of 1

File No.: