

SWING TIES

Street:

8429. TIF

VIA SAN JACINTO

OFFICIAL USE ONLY

X-Street:

INTERVALE DRIVE


1	24.66'	25.00'	5	25.17'
2	26.85'	27.16'	6	27.25'
3	35.33'		7	38.16'
4	33.43'		8	35.95'

ALL DISTANCES REC. PER TIE SHT. FOR TR 2880

NOTE:

~~0-FD. 3/4" I.P. PER. MB 54/41-43
FLUSH @ INTERSECTION
RESET P.K. NAIL & CITY ENGR.
TAG FLUSH 12-7-00~~

SET P.K.
NAIL ON TC

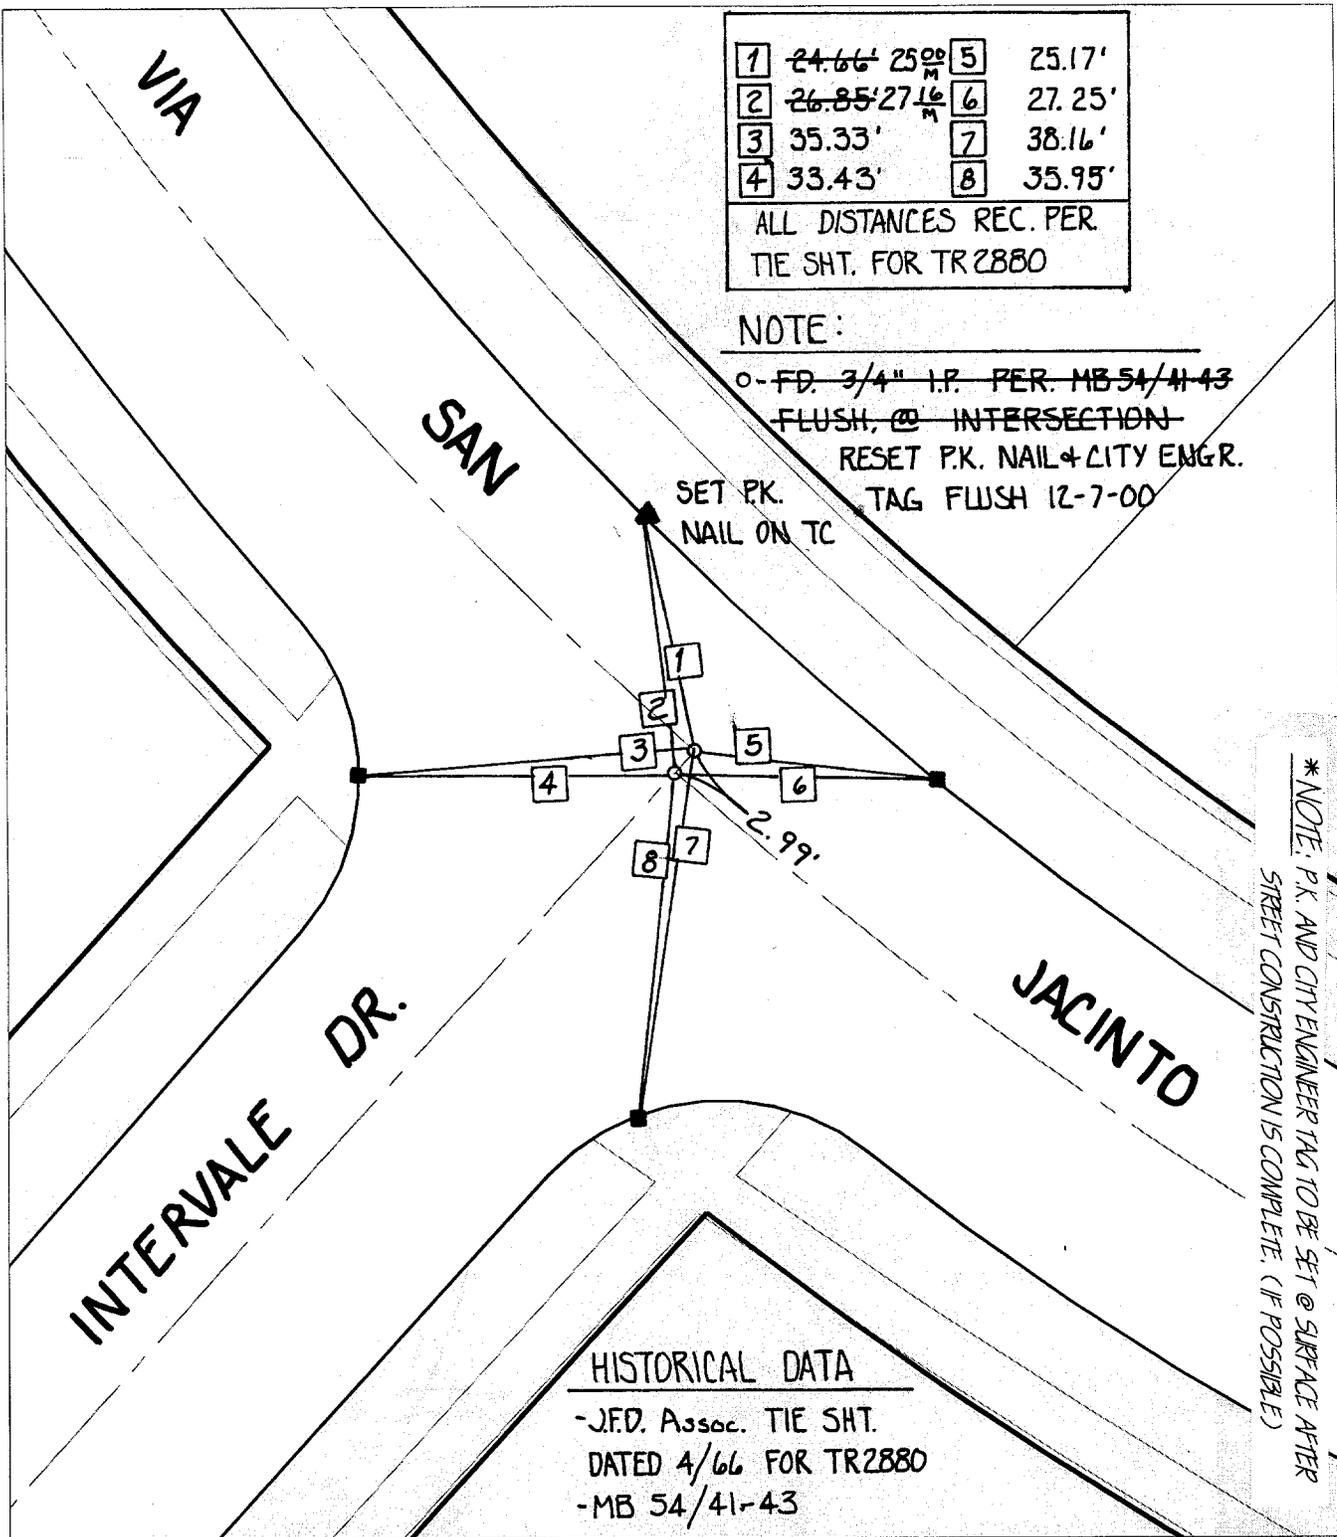

* NOTE: P.K. AND CITY ENGINEER TAG TO BE SET @ SURFACE AFTER STREET CONSTRUCTION IS COMPLETE. (IF POSSIBLE)

HISTORICAL DATA

-J.F.D. Assoc. TIE SHT.
DATED 4/66 FOR TR 2880
-MB 54/41-43

- ✕ FD. Ramset Nail on T/C
- FD. "C" Nail on T/C

- FD. LD. & TK. on T/C
- Set LD. & TK. on T/C

Scale: 1" = 20'

Date: 06/14/00

Drawn by: SURVEY

W.O.:

F.B.:

OFFICIAL TIE PLAT CITY OF RIVERSIDE

These ties are for the purpose of perpetuating the found monumentation. No claim is made as to the relationship of the points or lines shown hereon to true boundary locations.



Sheet 1 of 1

File No.: